


FIRE
ESCAPE
LANDING

BA

F F

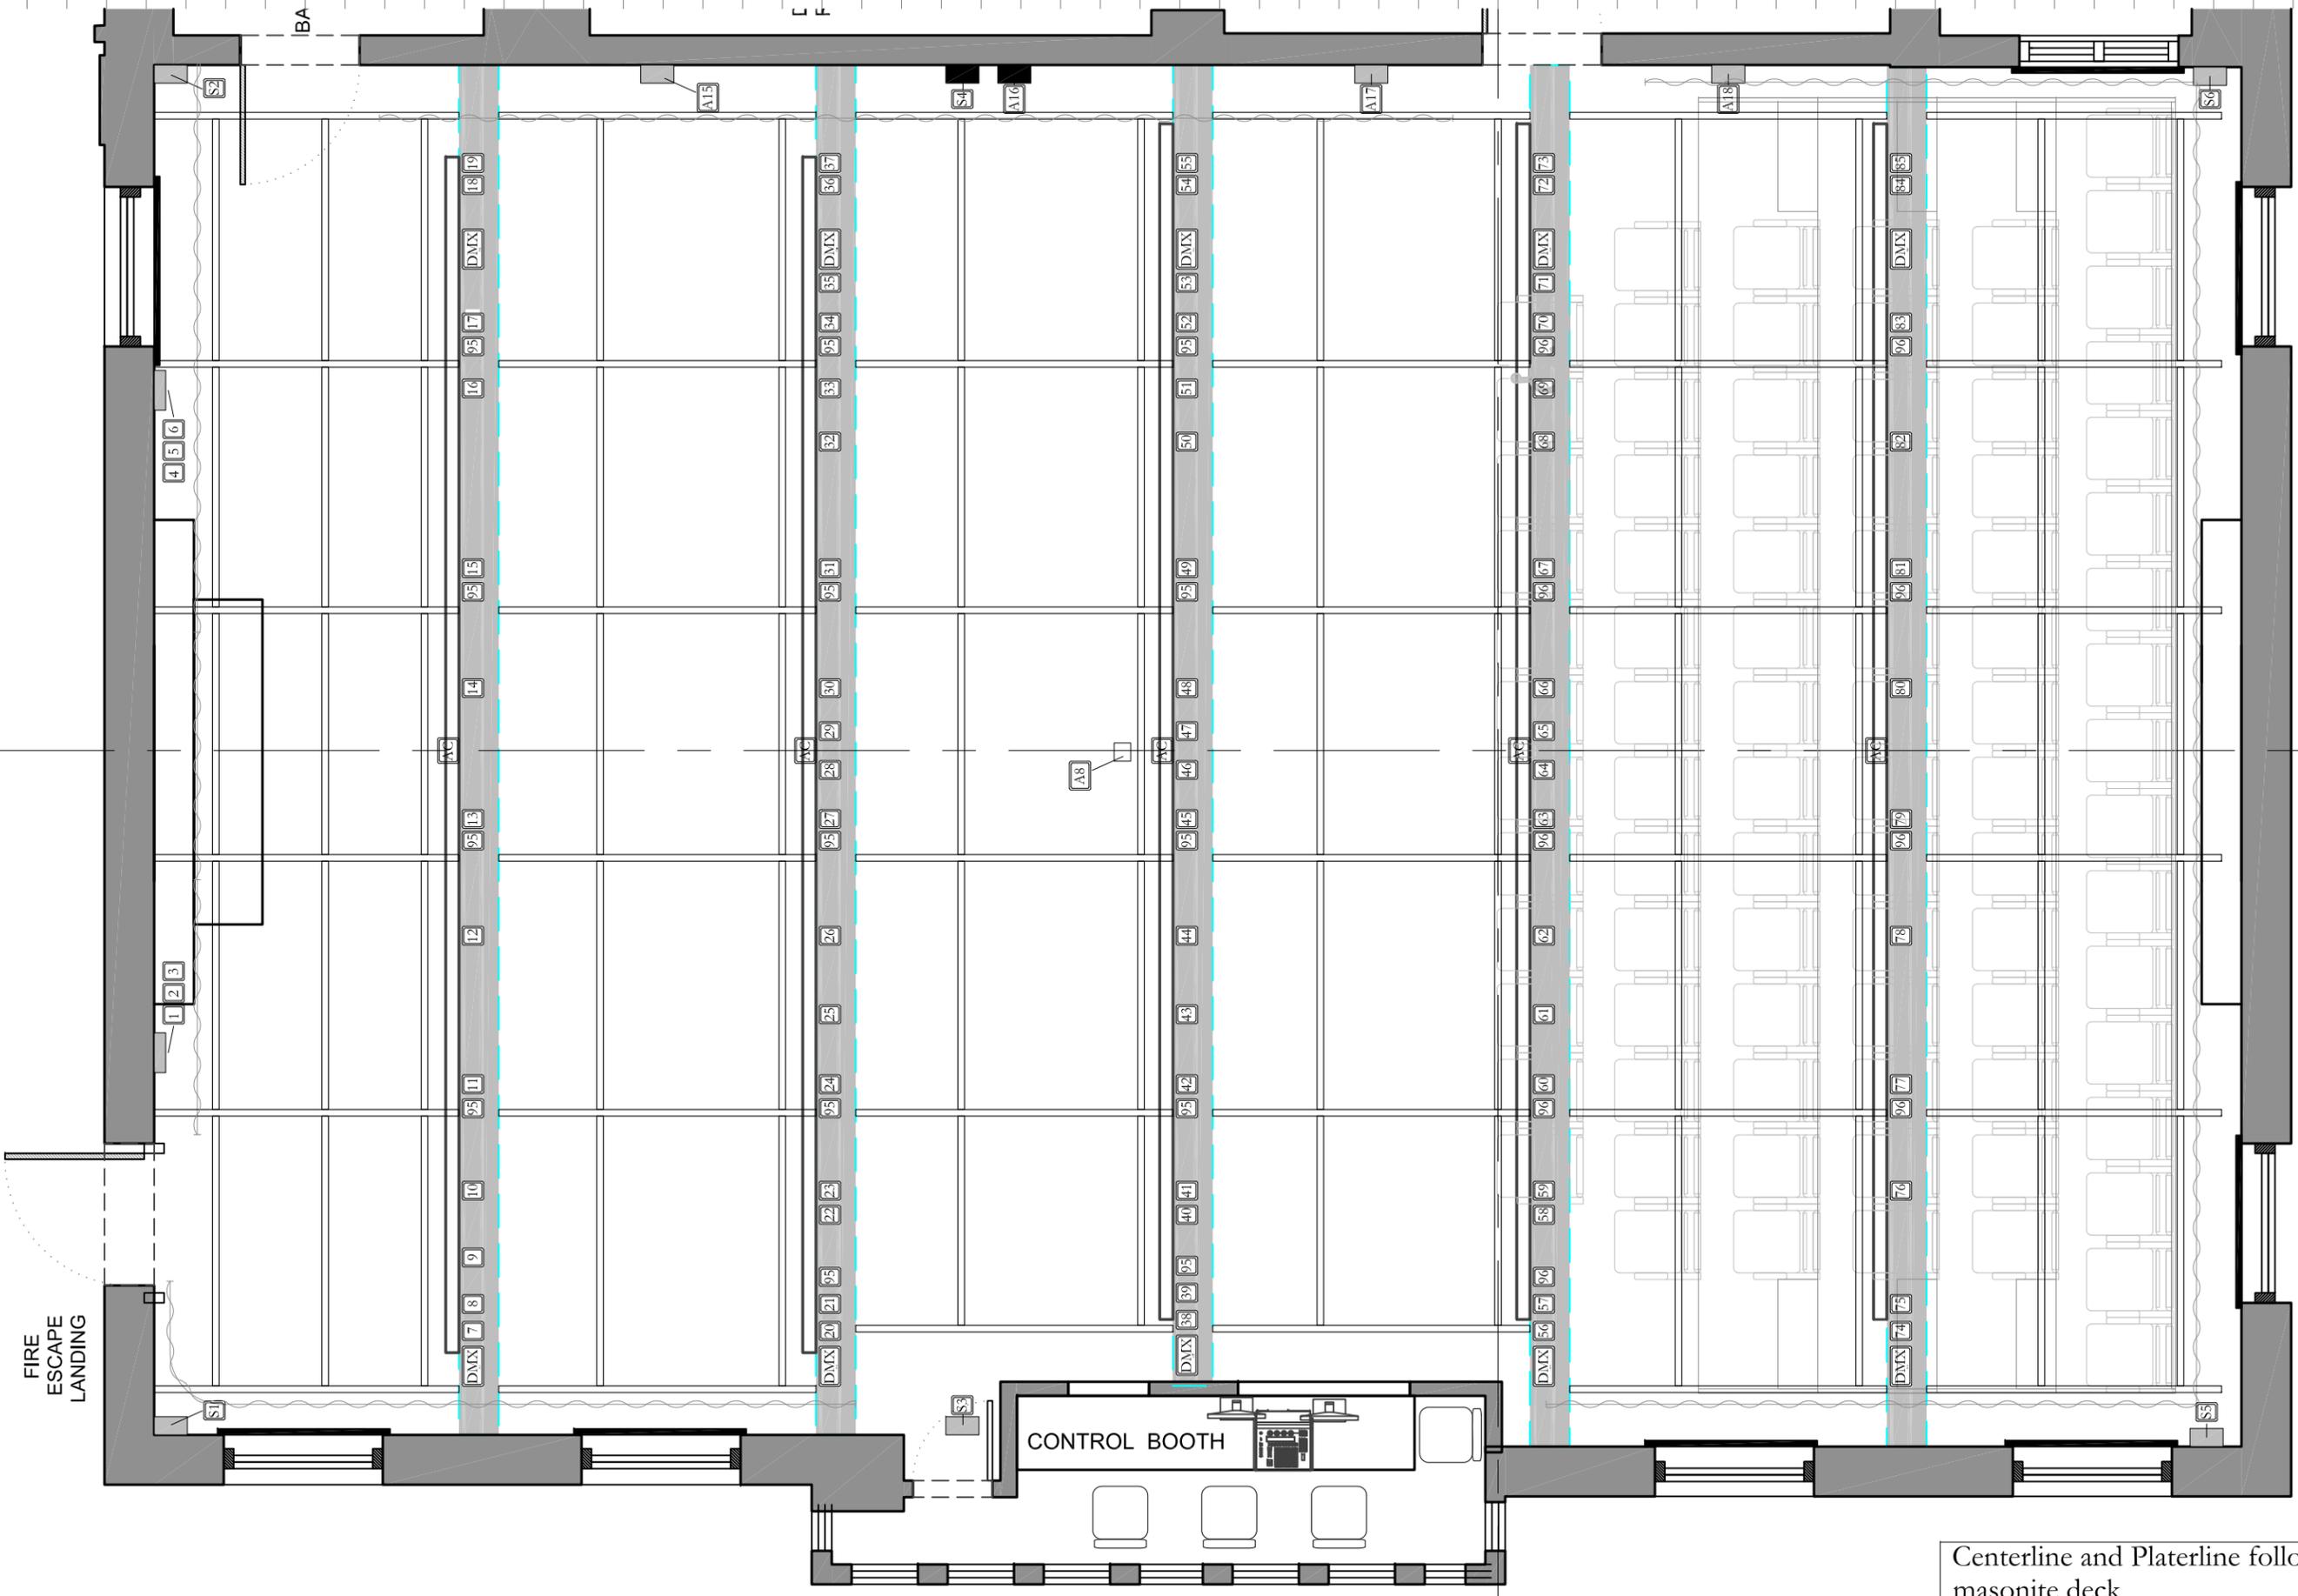

Centerline and Platerline follow seams in masonite deck

Scale Rule = 1'-0" per tic

Scale: 1/4" = 1'-0"
Plate: NT-GR

Director: 
 Designer: Ross Williams
 TD: Erik Sunderman
 ATD: Nitory 120827.dwg

Revised Date: 27-Aug-12
 Original Date: 30-Mar-10

Nitory Theater
Grid Plan

DEPARTMENT OF THEATER & PERFORMANCE STUDIES
TAPS