


Scale Rule = 1'-0" per tic

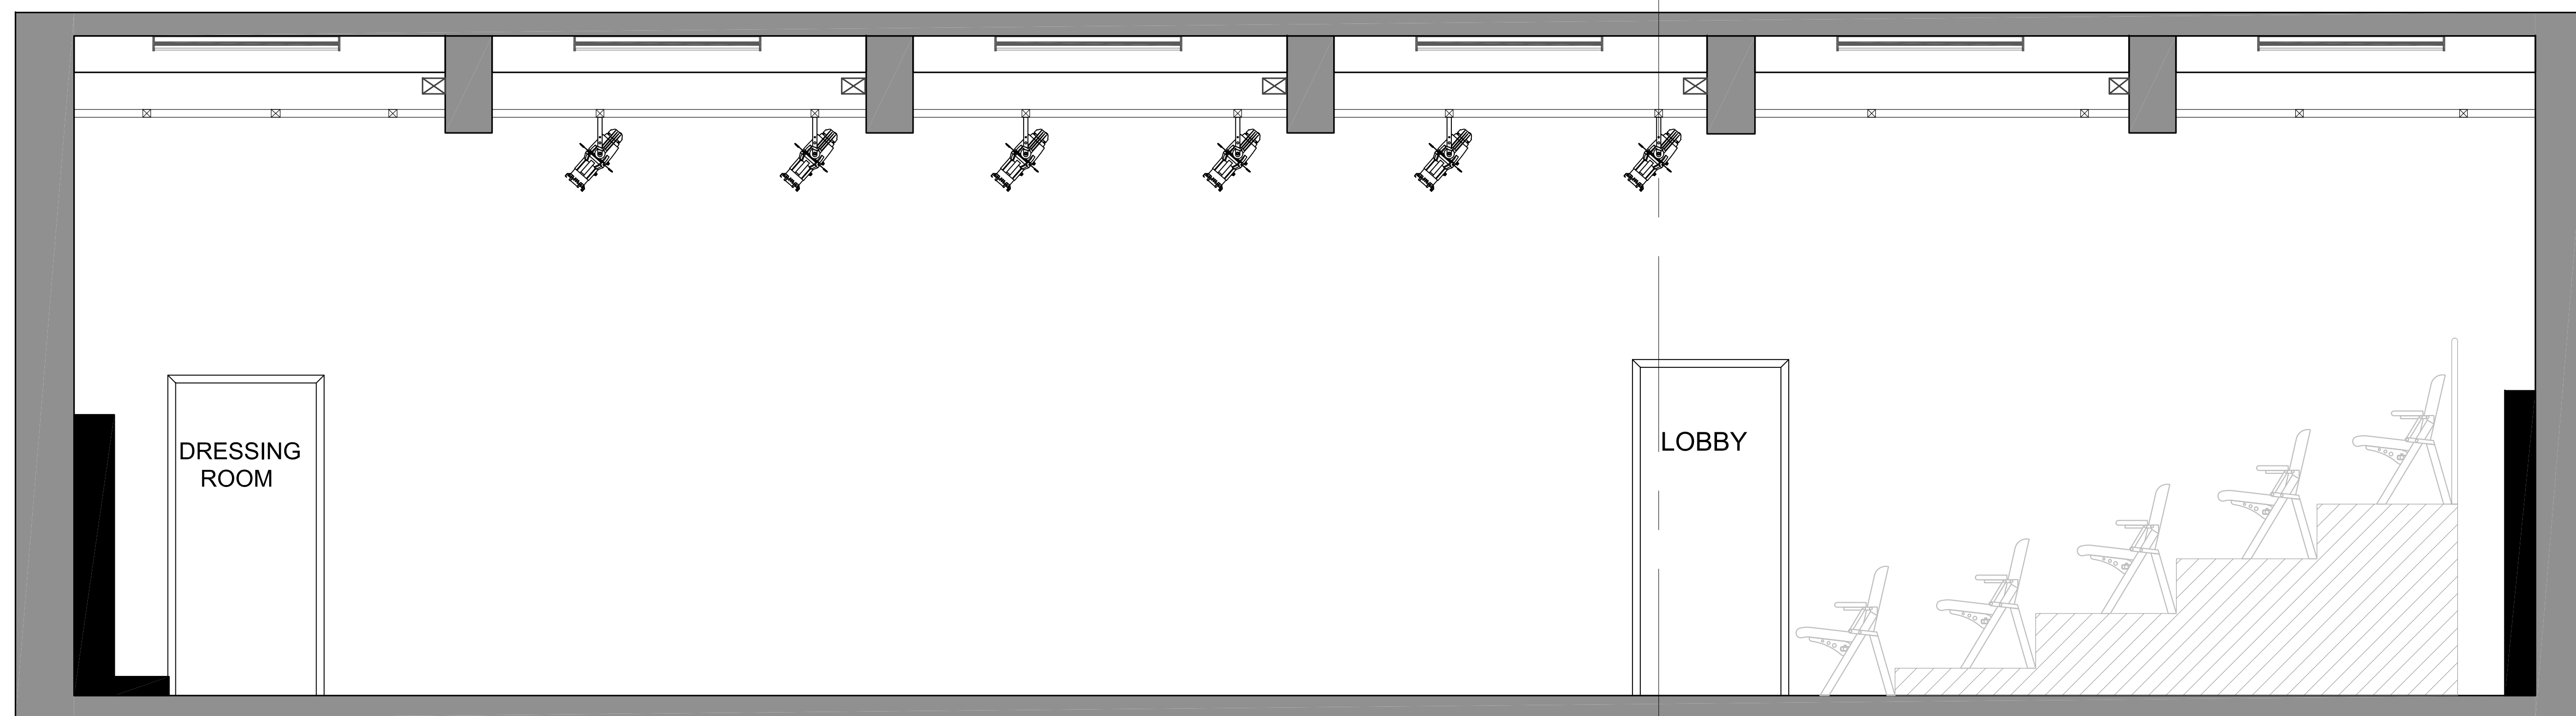


DRESSING ROOM

LOBBY

Centerline and Plasterline follow seams in masonite deck

Scale: 1/2" = 1'-0"
Plate: NT-SEC

Director:  Nityery
Designer: Ross Williams
TD: Erik Sunderman
Revised Date: 27-Aug-12
Original Date: 30-Mar-10
Saved As: Nityery 120827.dwg

Nityery Theater
Section

DEPARTMENT OF THEATER & PERFORMANCE STUDIES
TAPS