

Scale Rule = 1'-0" per tic

Scale: 3/16" = 1'-0"
Plate:

NT-GP




Revised Date: 27-Aug-12
Original Date: 30-Mar-10
Saved As: Nitery 120827.dwg

Director:
Designer: Ross Williams
TD: Erik Sunderman
ATD:

Nitery Theater

Ground Plan

DEPARTMENT OF THEATER & PERFORMANCE STUDIES

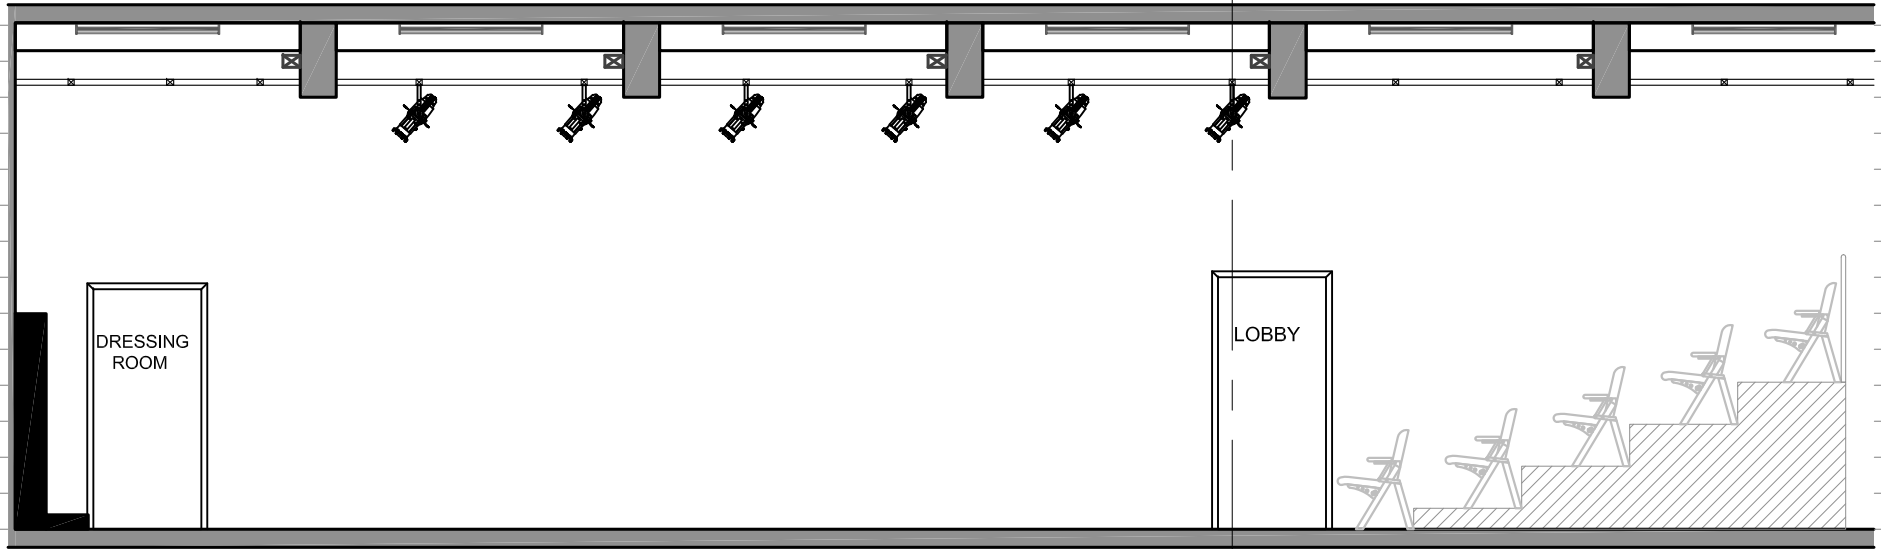

Centerline and Plasterline follows seams in masonite deck.