



Scale Rule = 1'-0" per tic

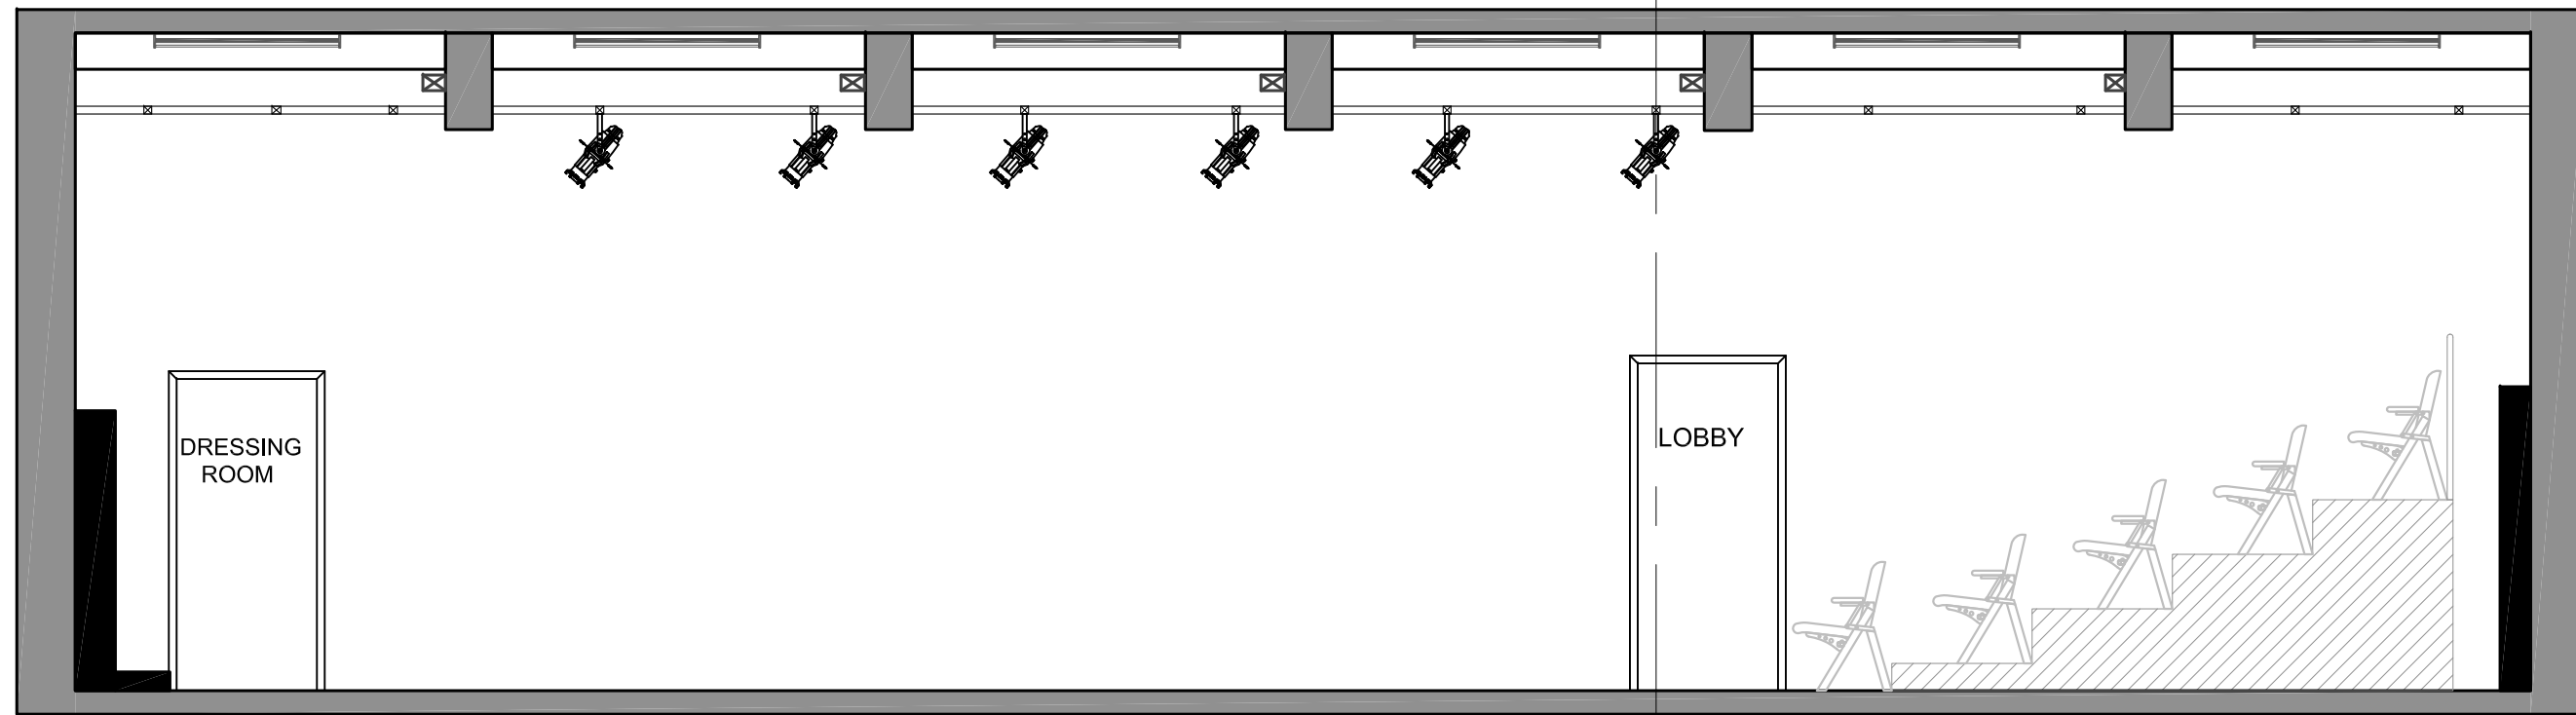

Centerline and Plasterline follow seams in masonite deck

Scale: 1/4" = 1'-0"
Plate: NT-SEC

 20
 Revised Date: 27-Aug-12
 Original Date: 30-Mar-10
 Saved As: Nitery 120827.dwg
 Director: Ross Williams
 Designer: Erik Sunderman
 TD:
 ATD:

Nitery Theater
Section