


Scale Rule = 1'-0" per tic

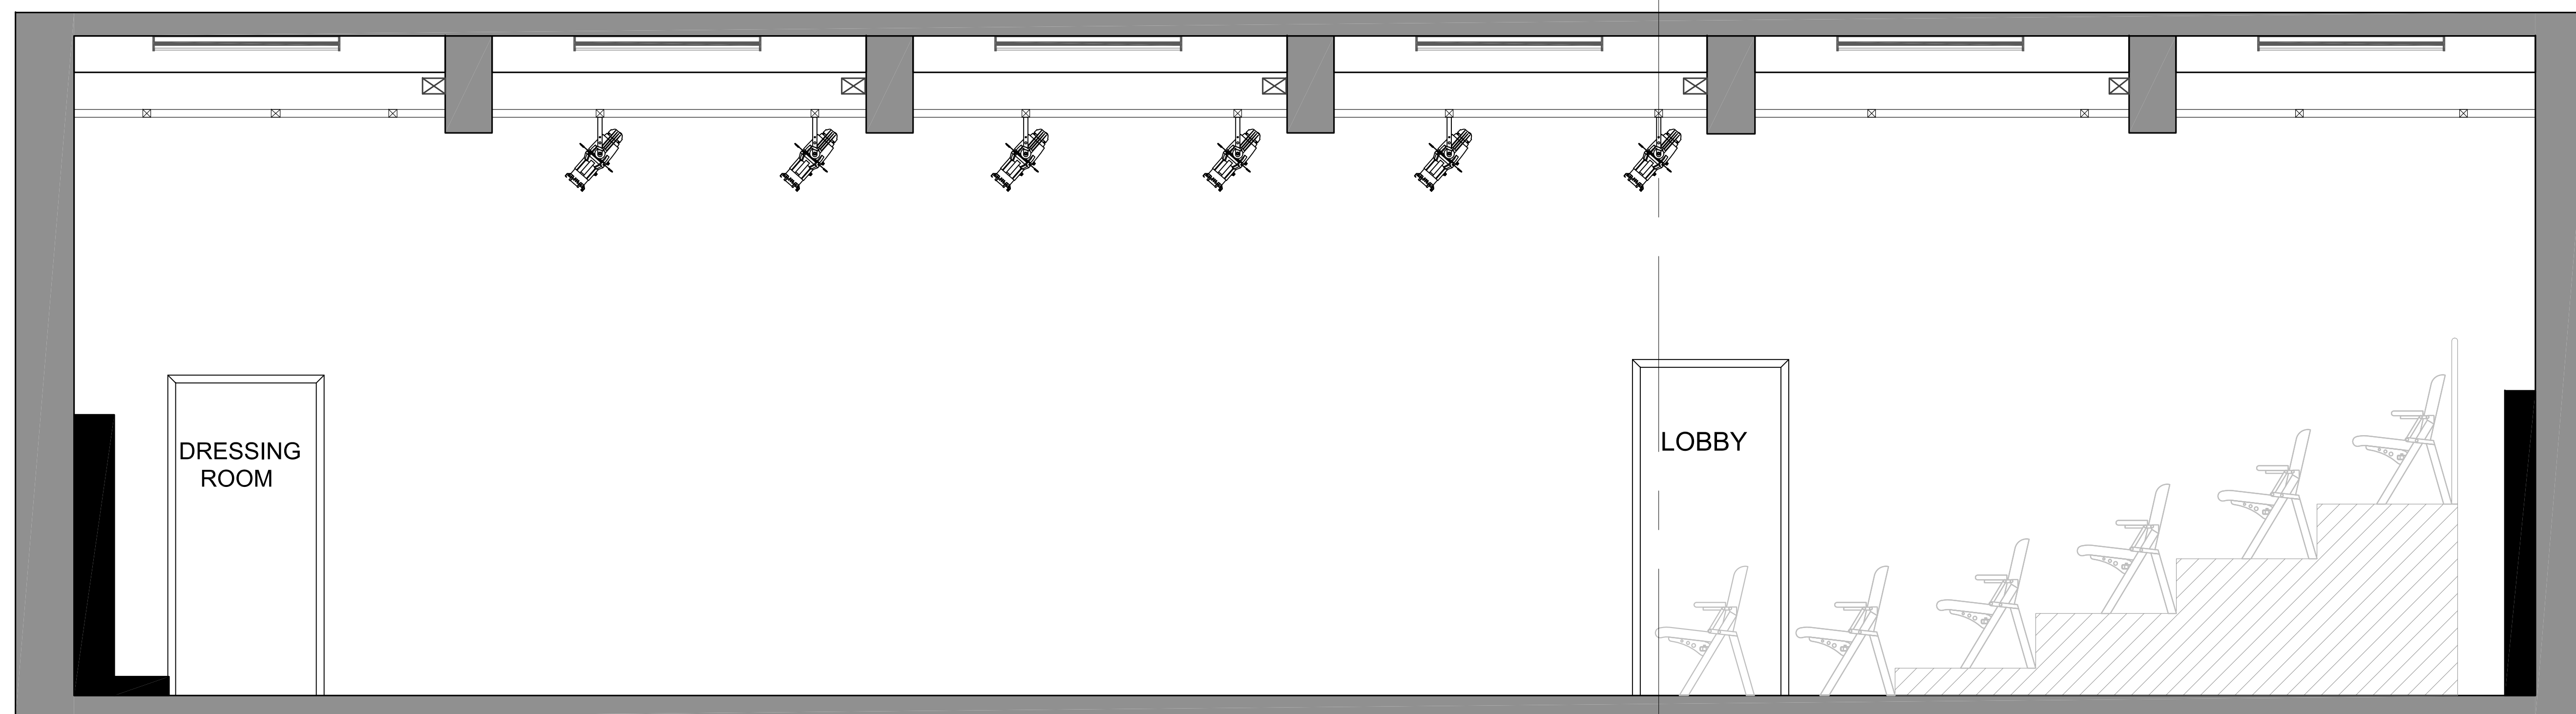

Centerline and Plasterline follow seams in masonite deck

Scale: 1/2" = 1'-0"
Plate: NT-SEC

Revised Date: 27-Aug-12
Original Date: 30-Mar-10
Saved As: Nitory 120827.dwg

Director:
Designer: Ross Williams
TD: Erik Sunderman
ATD:

Nitory Theater

Section

DEPARTMENT OF THEATER & PERFORMANCE STUDIES

