



Scale Rule = 1'-0" per tic

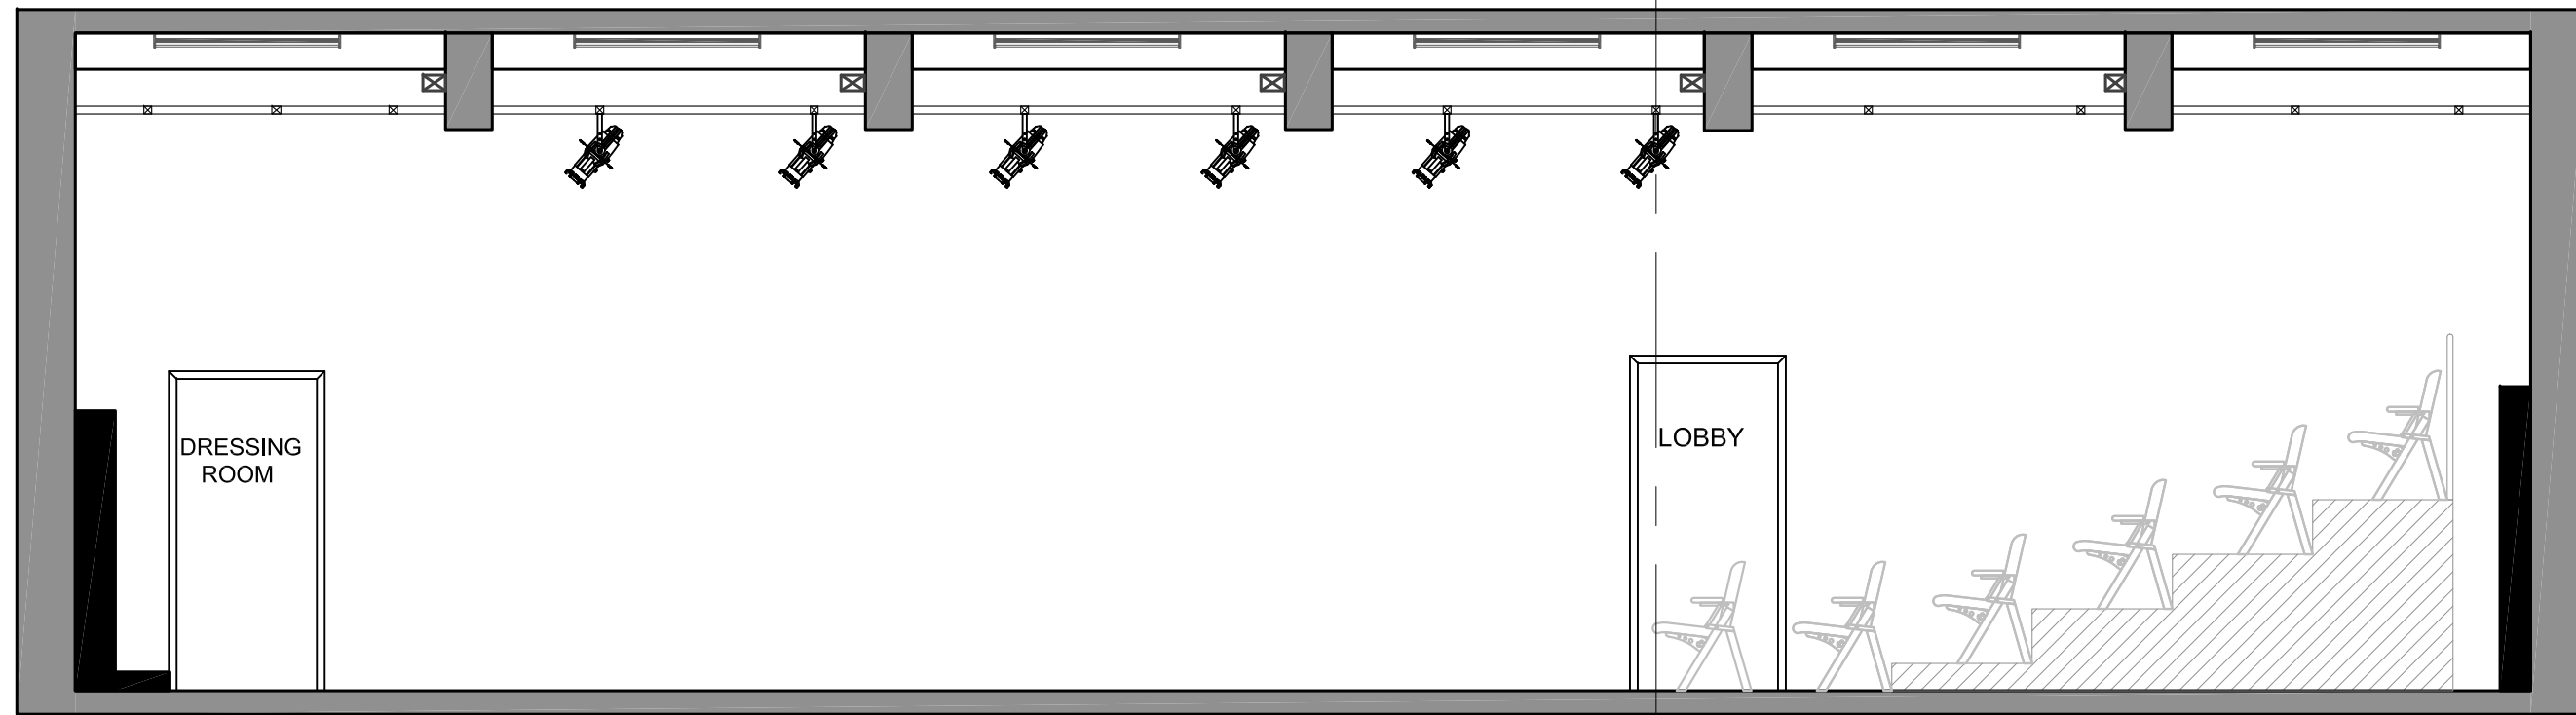

Centerline and Plasterline follow seams in masonite deck

Scale: 1/4" = 1'-0"  
Plate: NT-SEC

 20  
 Revised Date: 27-Aug-12  
 Original Date: 30-Mar-10  
 Saved As: Nitery 120827.dwg  
 Director: Ross Williams  
 Designer: Erik Sunderman  
 TD:  
 ATD:

Nitery Theater  
Section