


Scale Rule = 2'-0" per tic

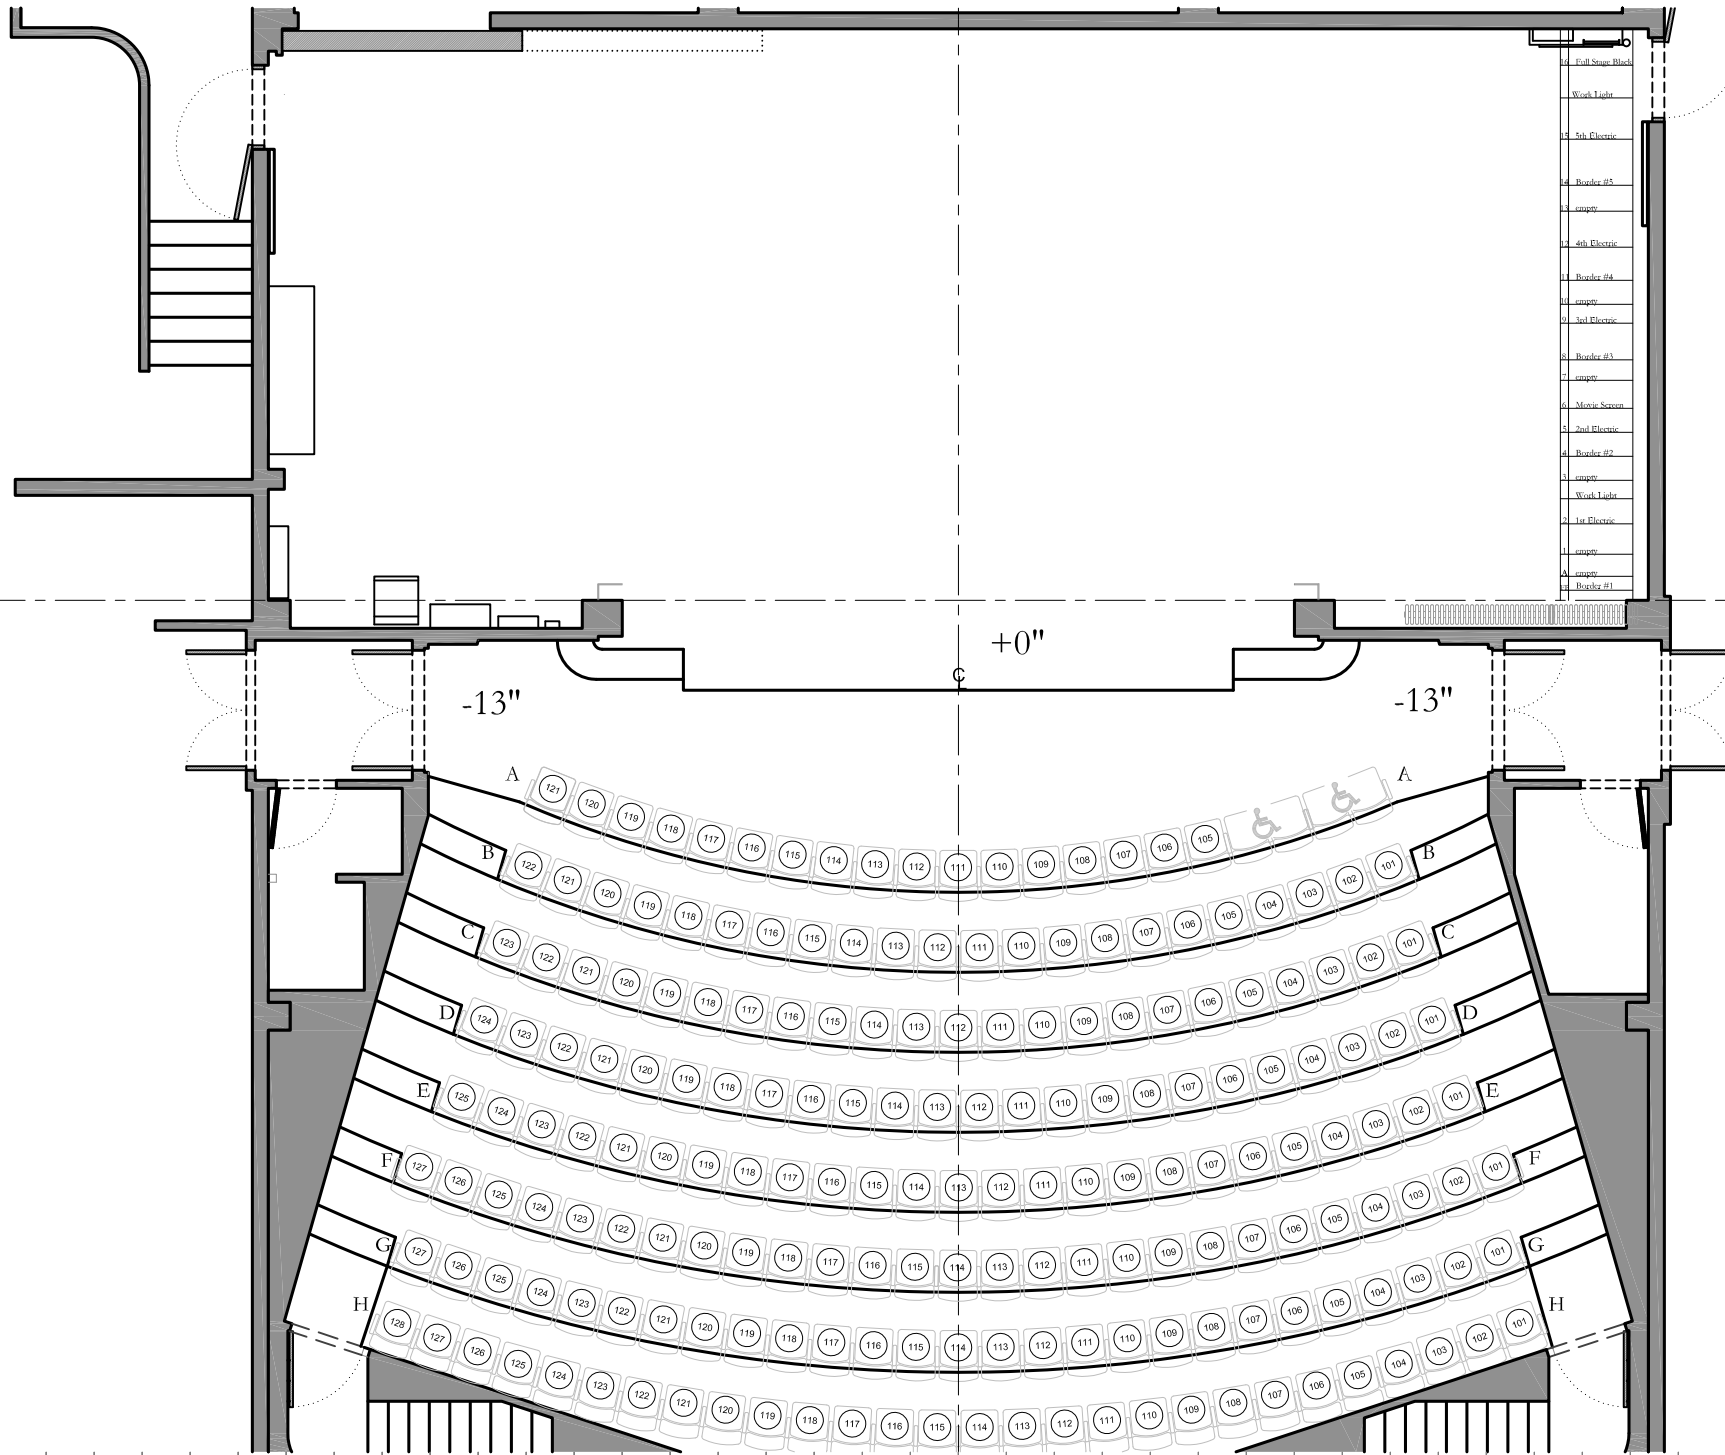

Scale: 1/8" = 1'-0"  
Plate:

PT-GP



Revised Date: 9-Sep-15  
Original Date: 10-Jun-10  
Saved As: Pigott 150909.dwg

Director:  
Designer: Ross Williams  
T/D: Erik Sunderman  
A/TD:

# Pigott Theater

Ground Plan

DEPARTMENT OF THEATER & PERFORMANCE STUDIES

