


Scale Rule = 2'-0" per tic

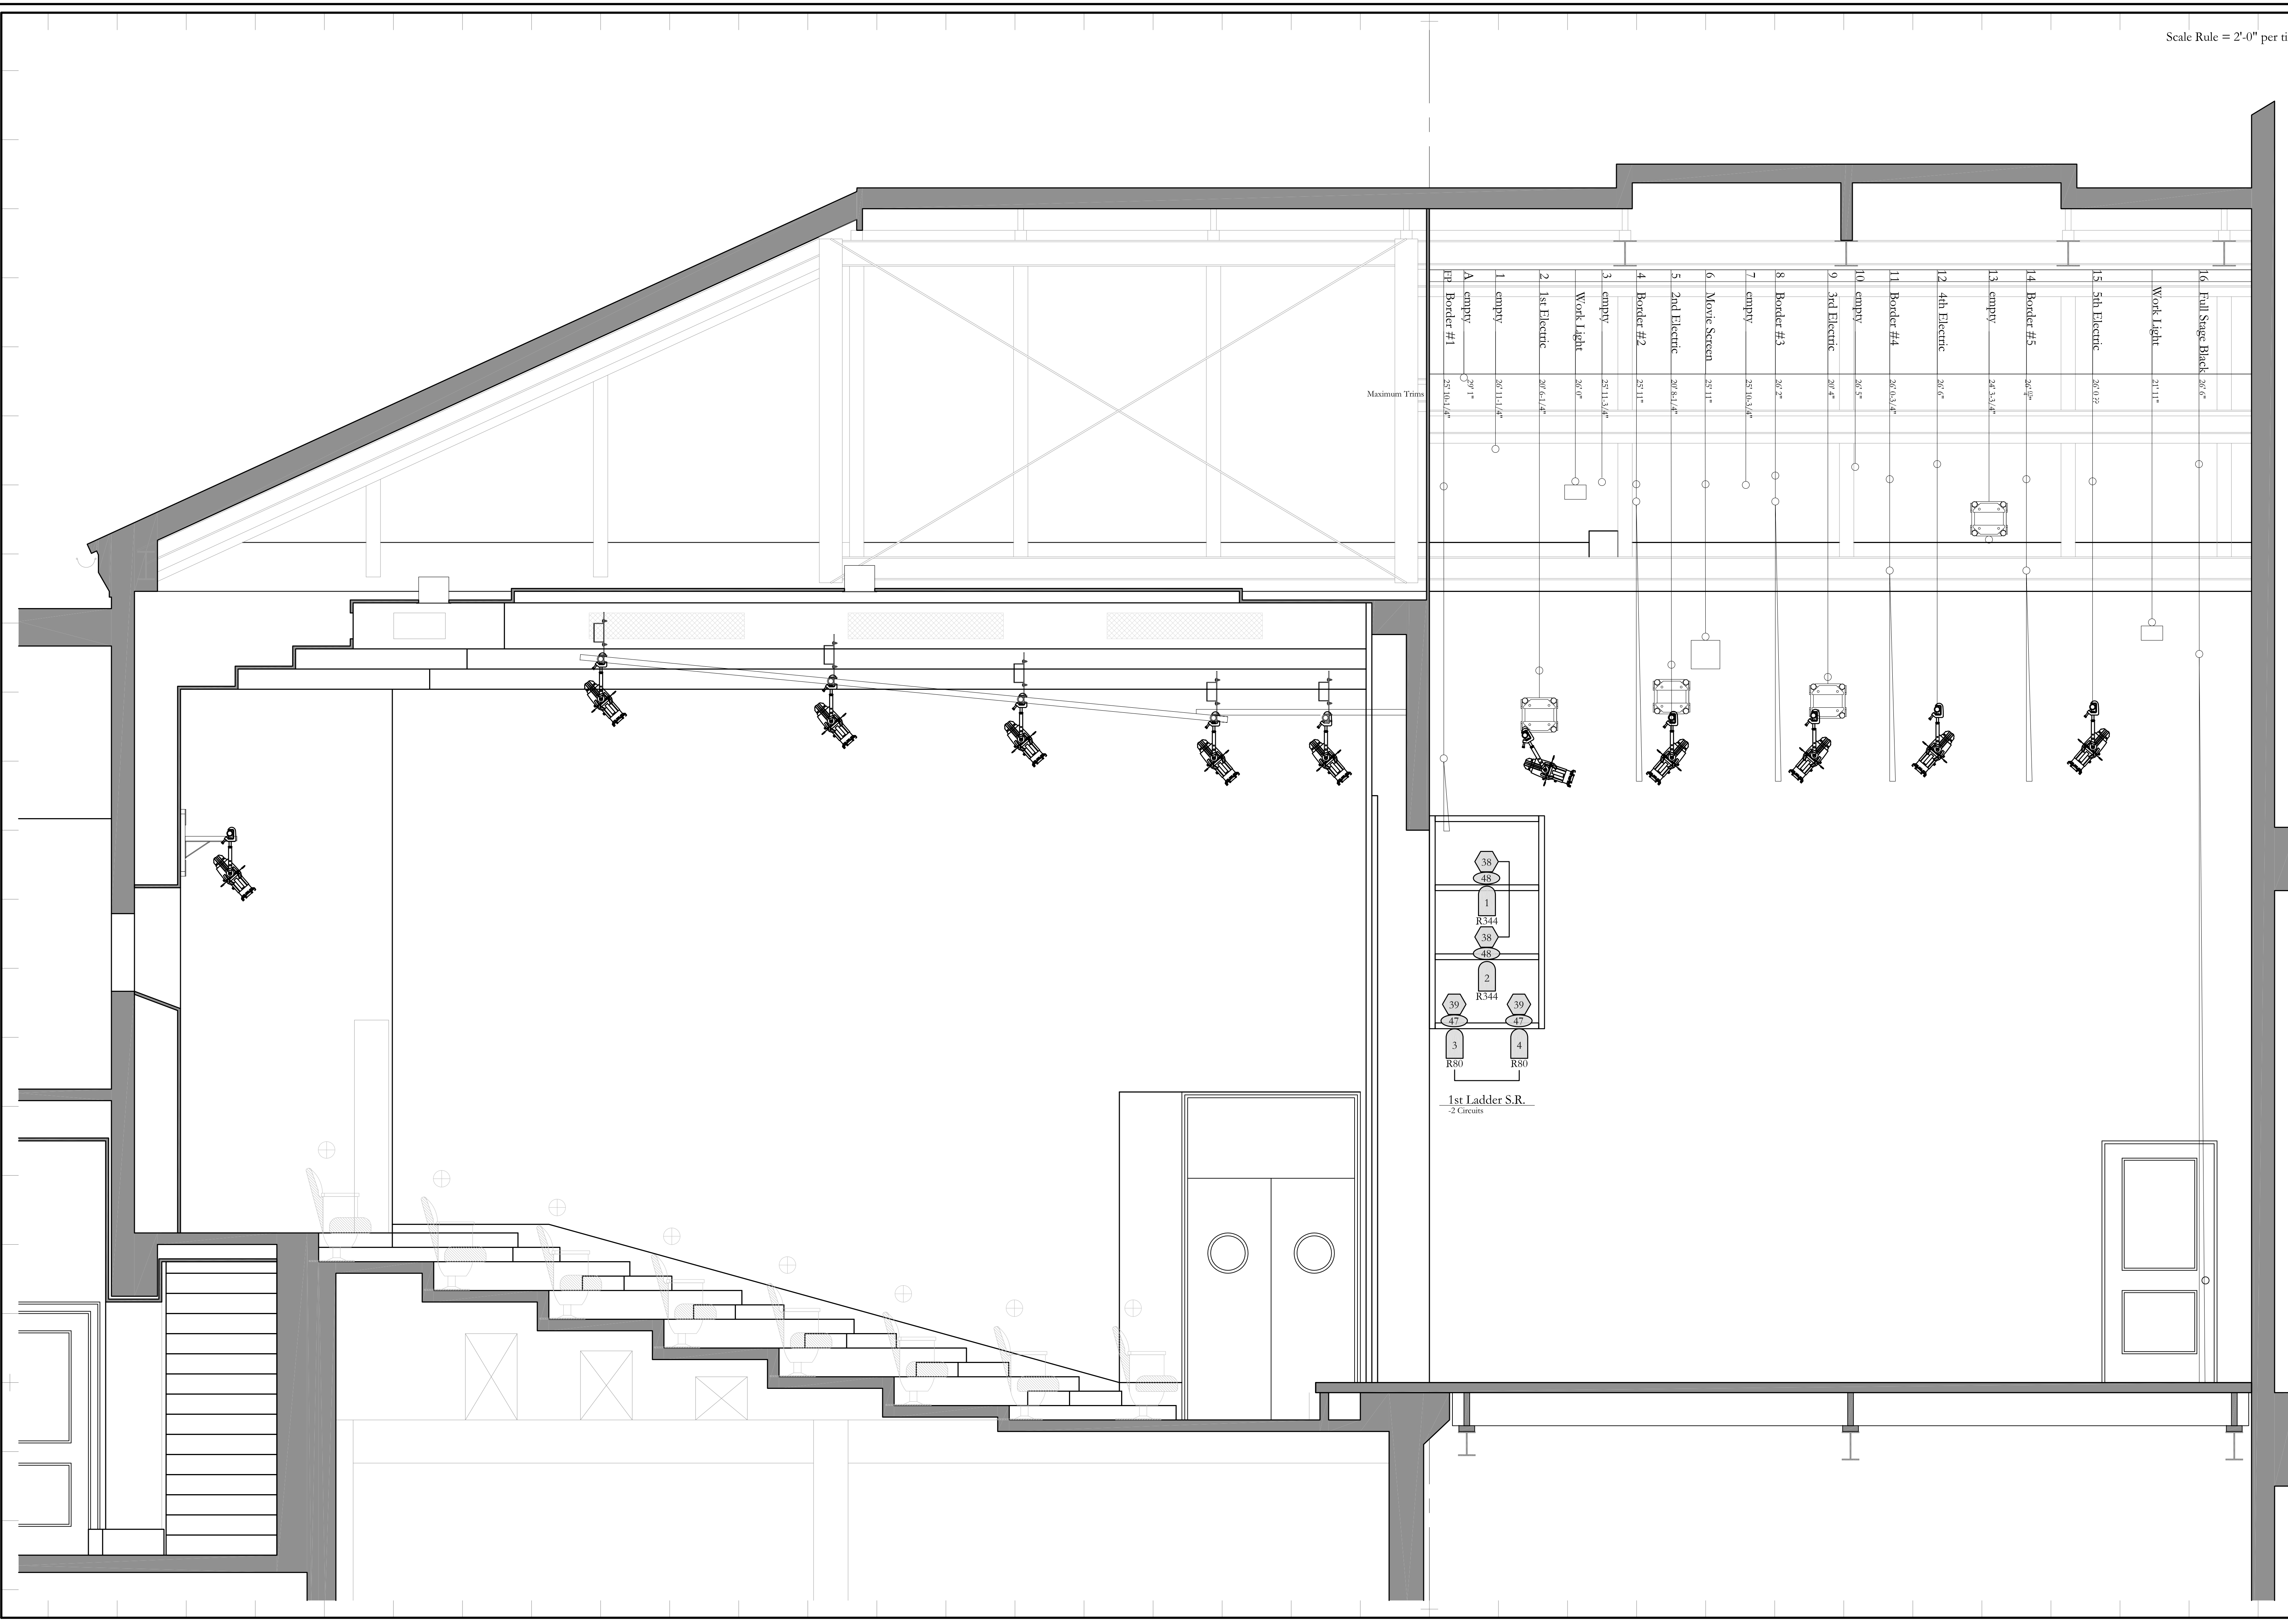

Scale: 1/2" = 1'-0"
Plate: **PT-SEC**

Revised Date: 9-Sep-15
Original Date: 10-Jun-10
Served As: Pigott_150909.dwg

Director:
Designer:
TD: **Ross Williams**
ATD: **Erik Sunderman**

Pigott Theater

Section