


Scale Rule = 2'-0" per tic

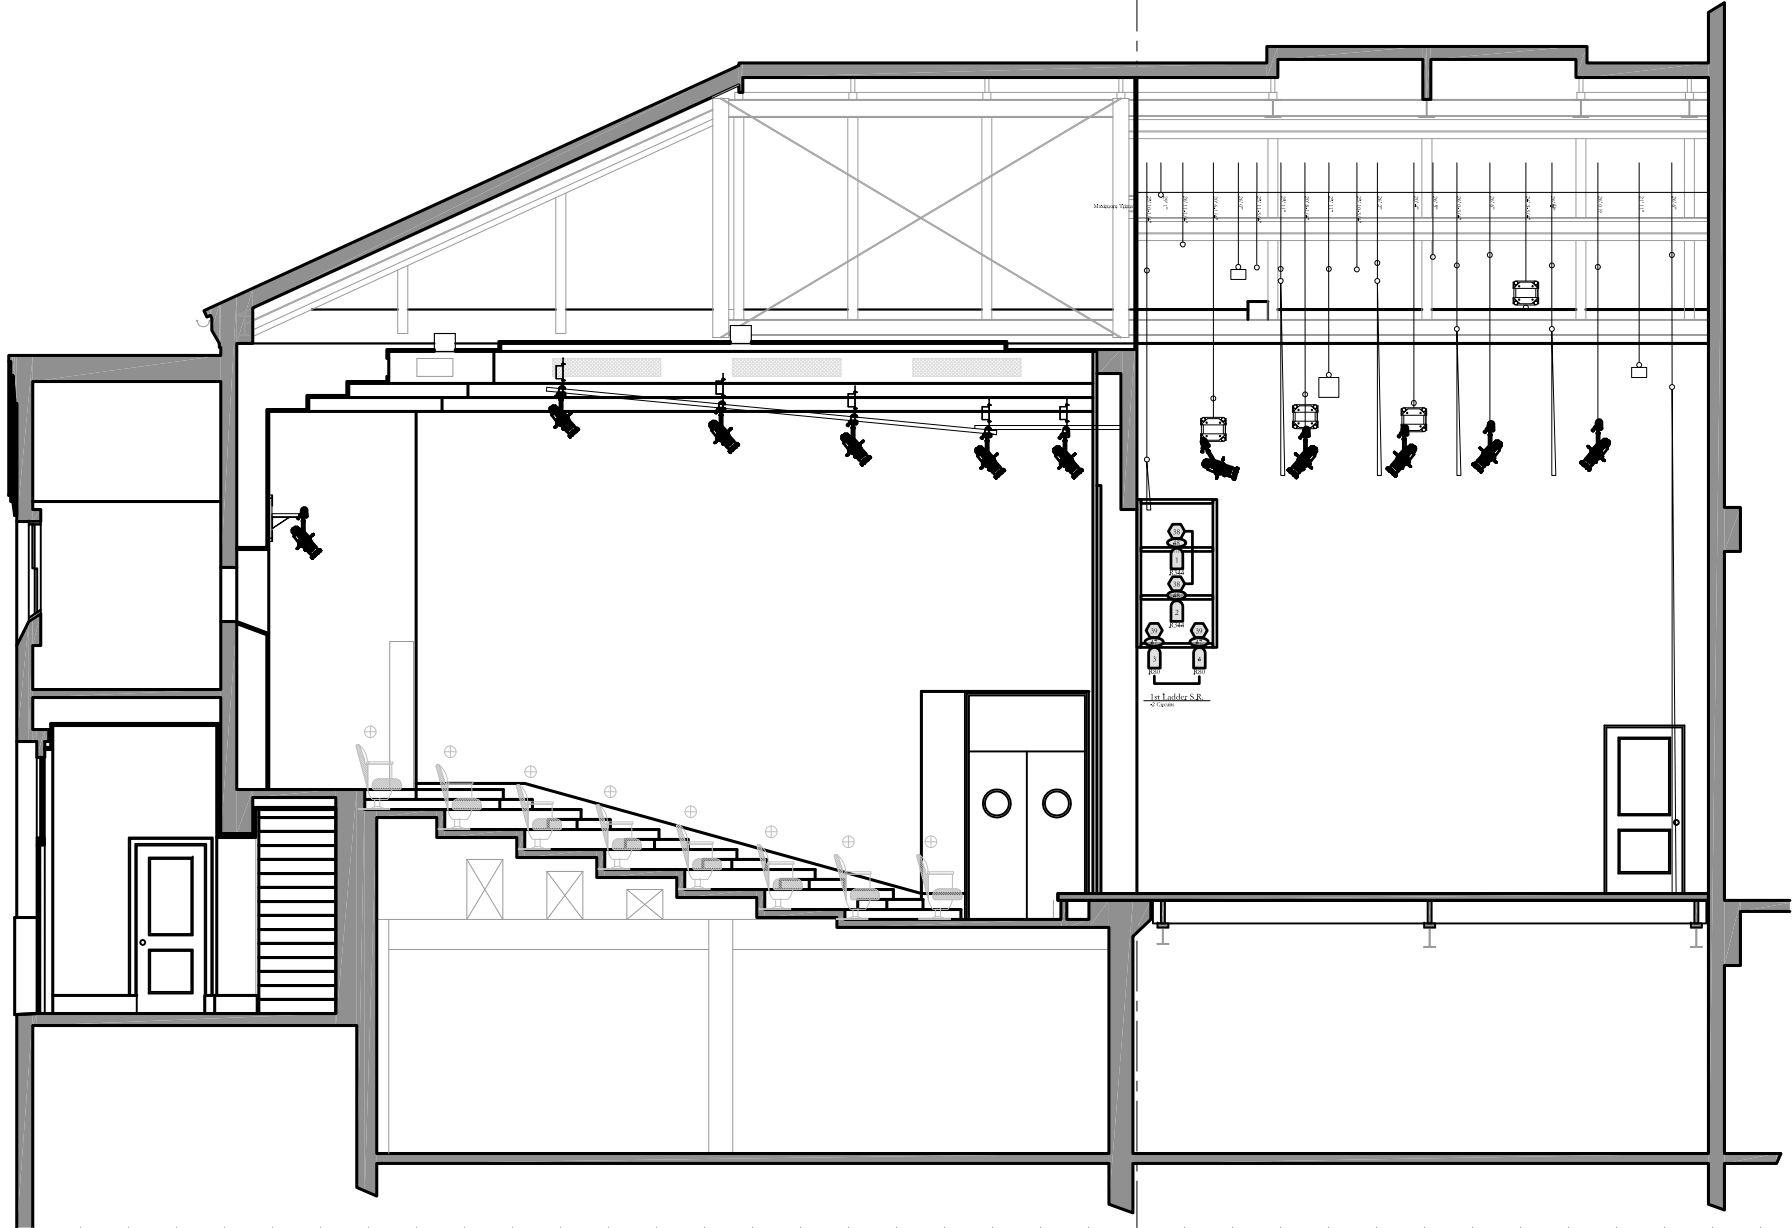

Scale: 1/8" = 1'-0"
Plate:

PT-GP



Revised Date: 9-Sep-15
Original Date: 10-Jun-10
Saved As: Pigott_150909.dwg

Director:
Designer: Ross Williams
TD: Erik Sunderman
ATD:

Pigott Theater

Ground Plan

DEPARTMENT OF THEATER & PERFORMANCE STUDIES

