


Scale Rule = 1'-0" per tic

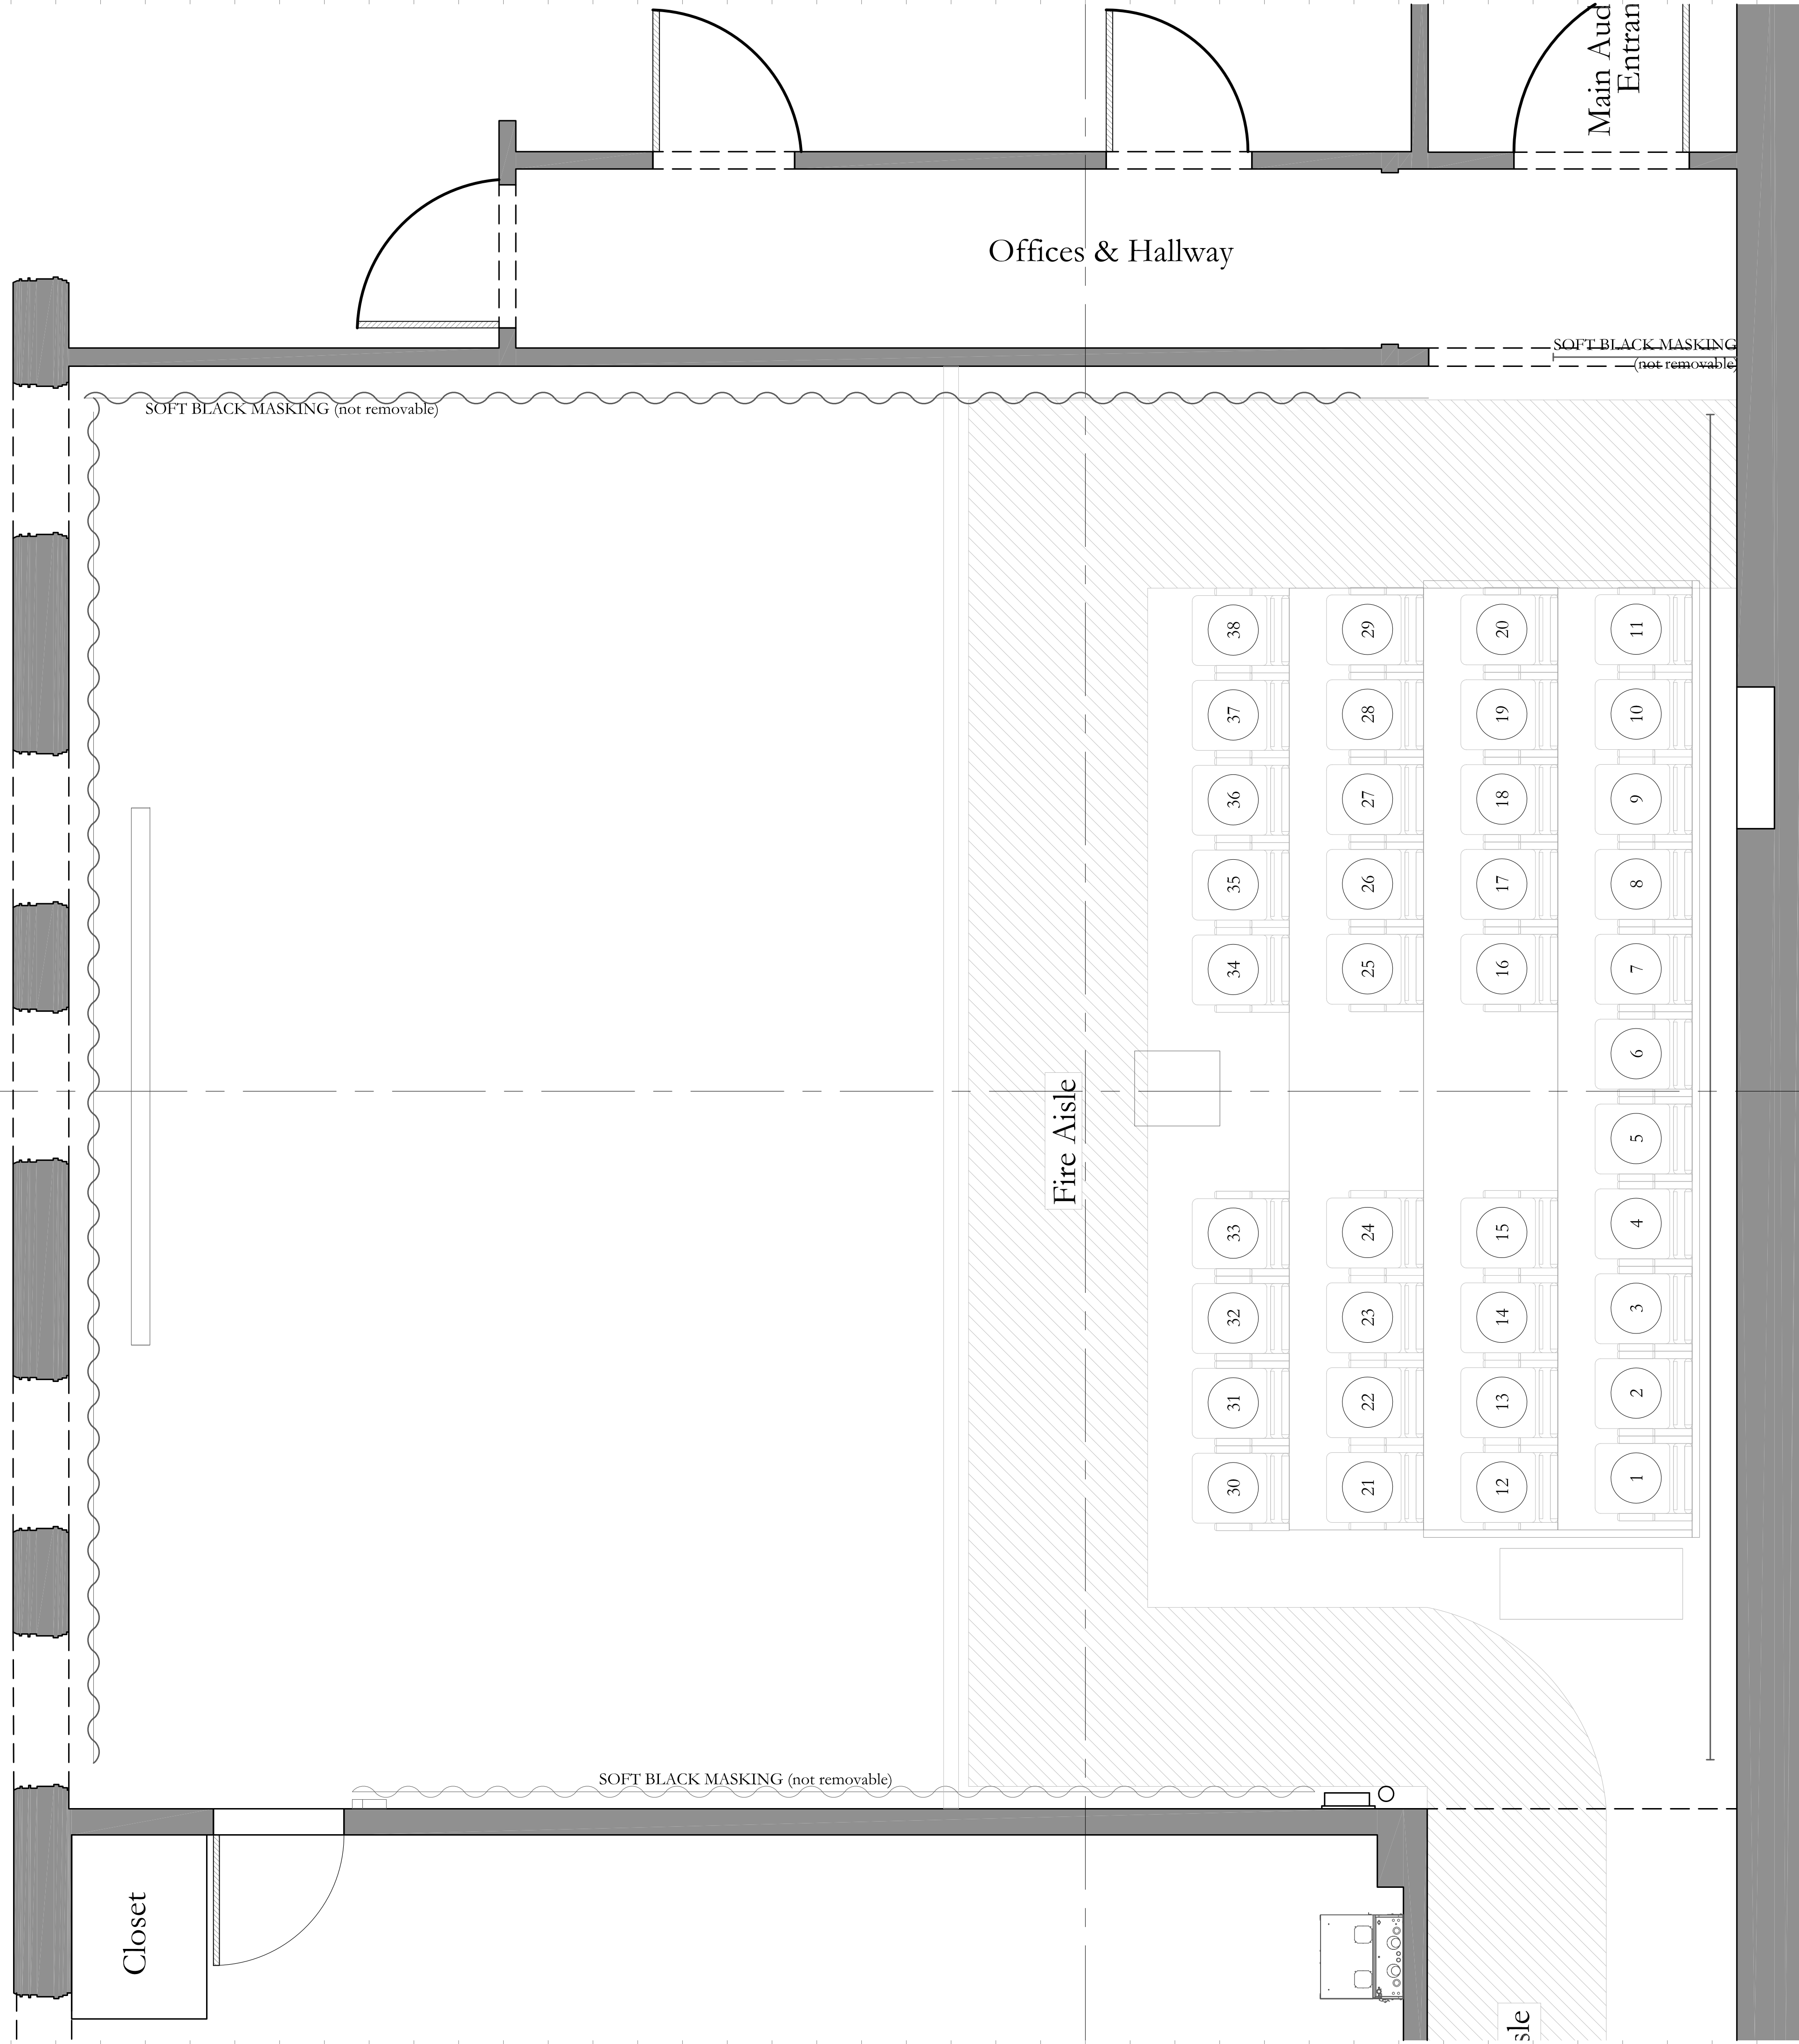

Centerline and Platerline follow seams in masonite deck