



Scale Rule = 1'-0" per tic

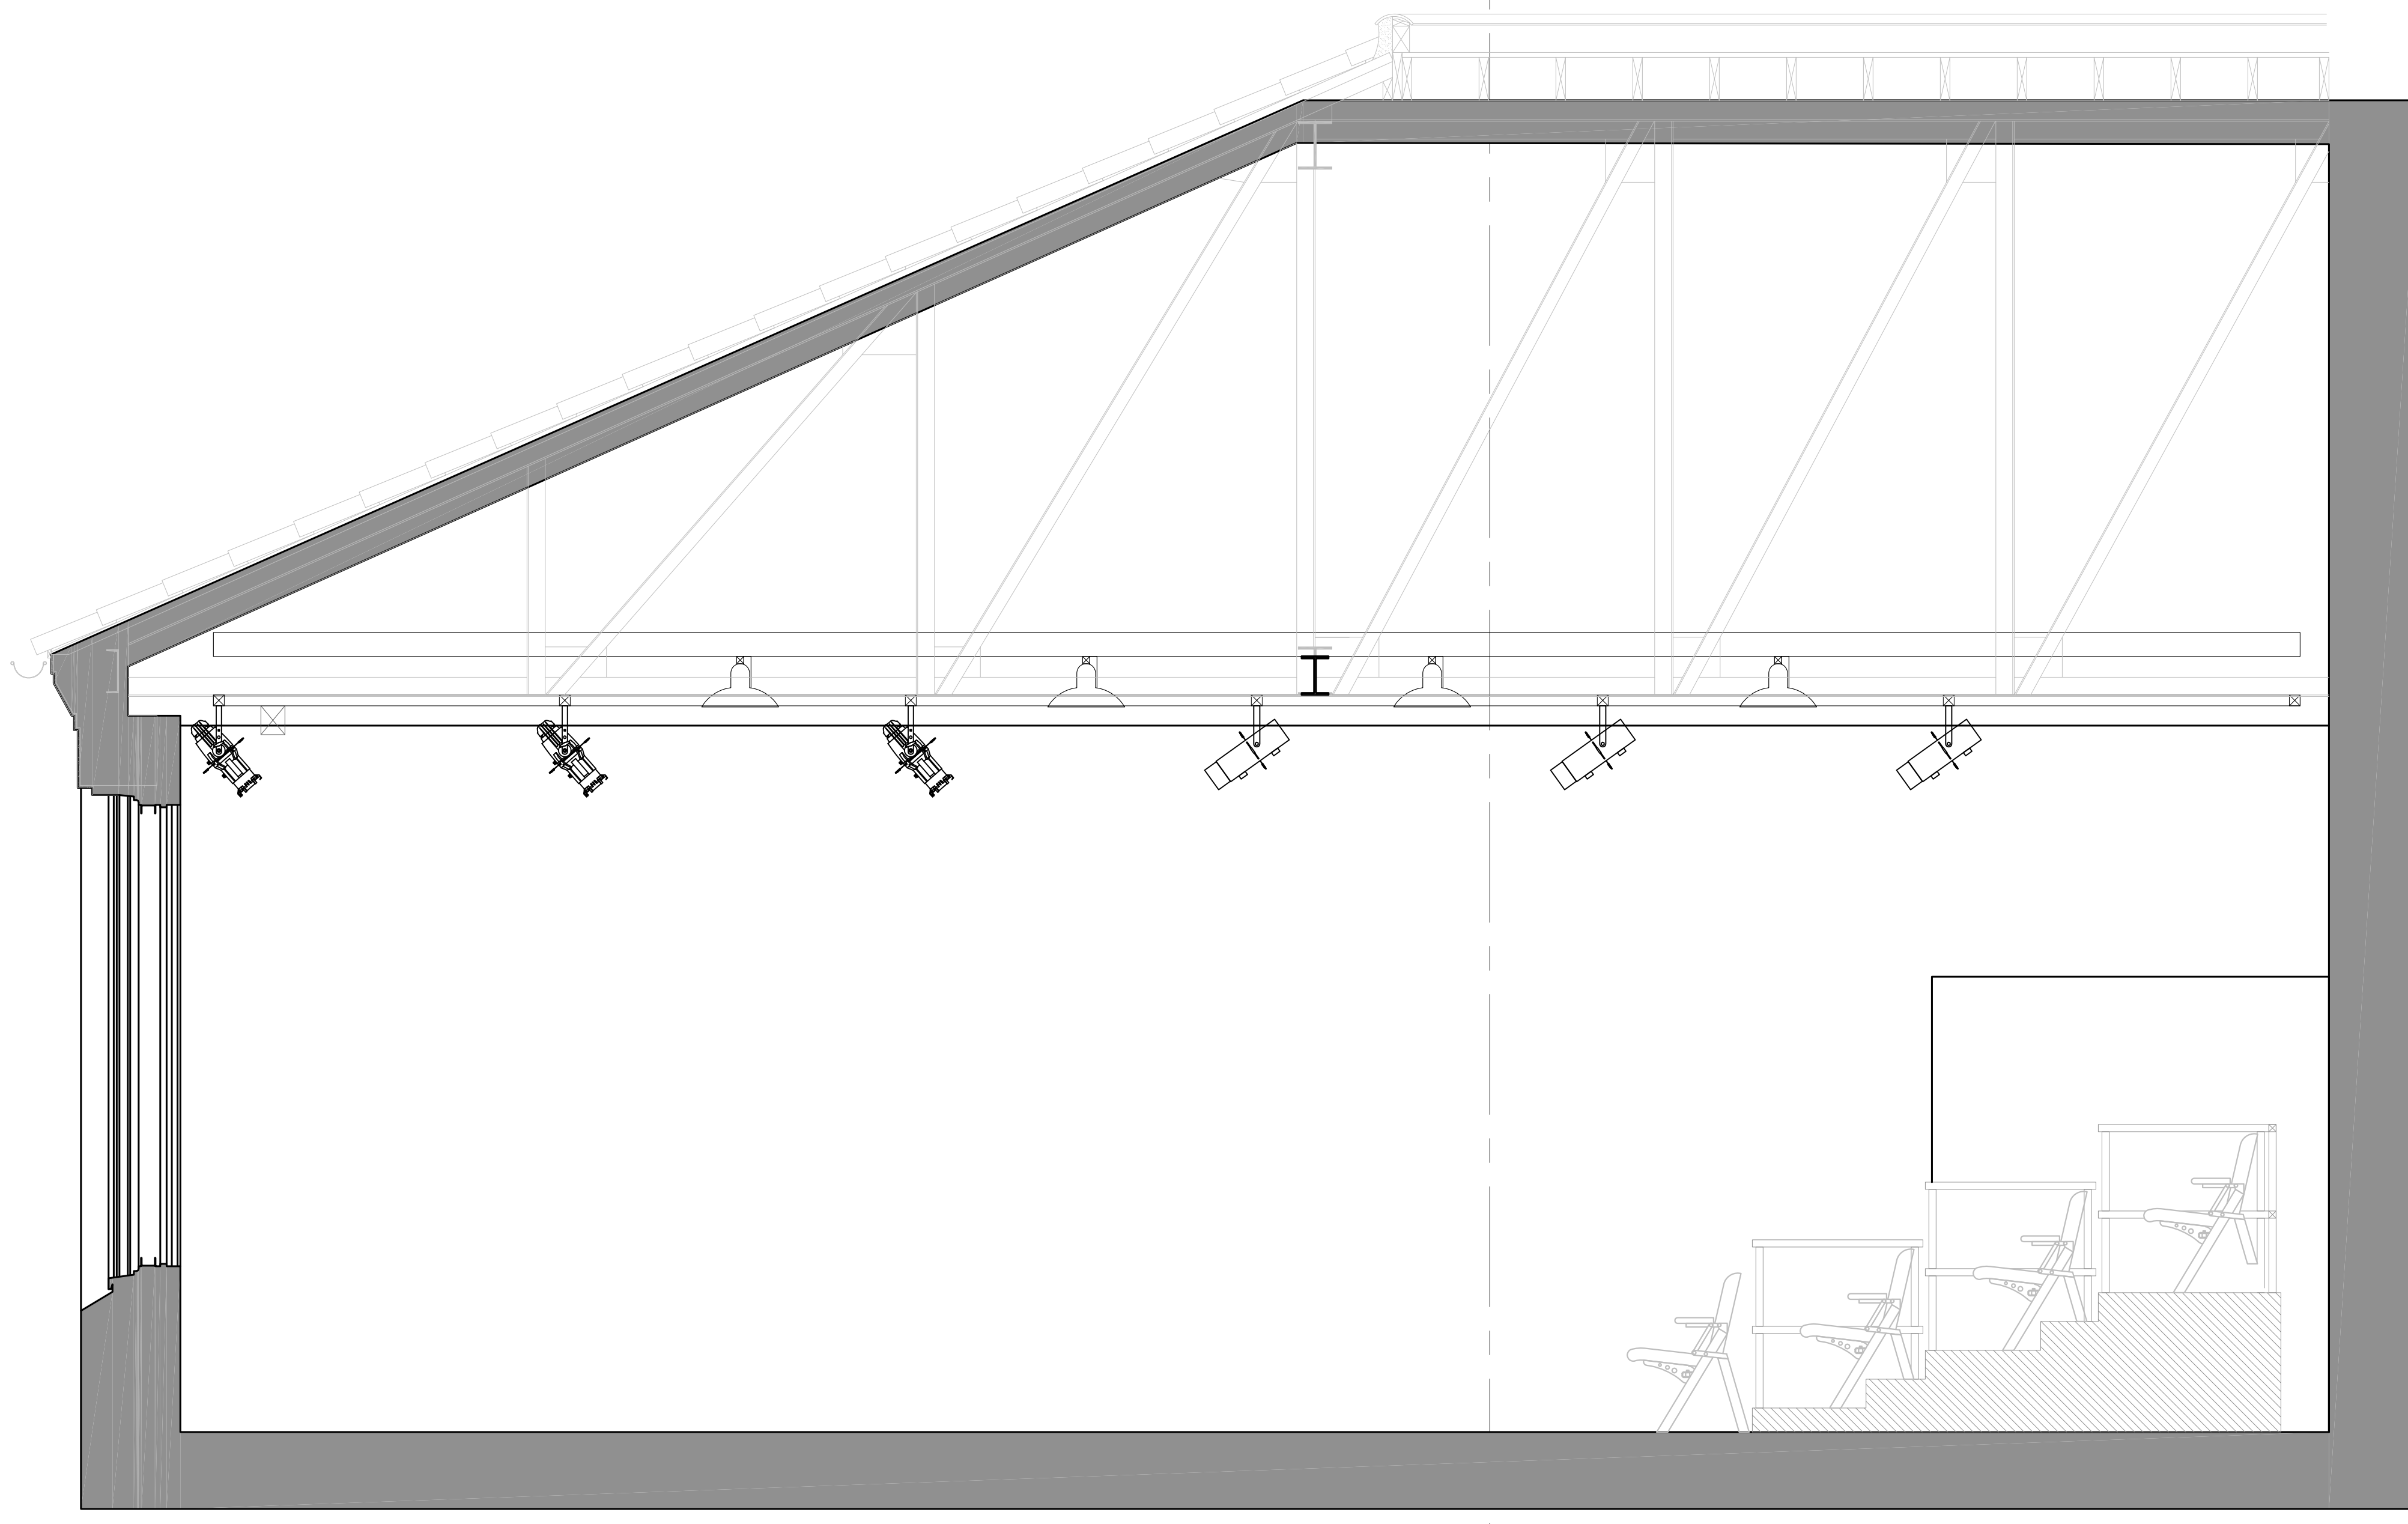

Scale: 1/2" = 1'-0"
 Plate: **PR-SEC**

Director:  **2.0**
 Designer: **Ross Williams**
 TD: **Ross Williams**
 ATD: **Erik Sunderman**

Revised Date: 10-Oct-14
 Original Date: 01-Jul-11
 Saved As: Prosser 141010.dwg

Eleanor Prosser Studio
 Section

TAPS
 DEPARTMENT OF THEATER & PERFORMANCE STUDIES