


Scale Rule = 1'-0" per tic

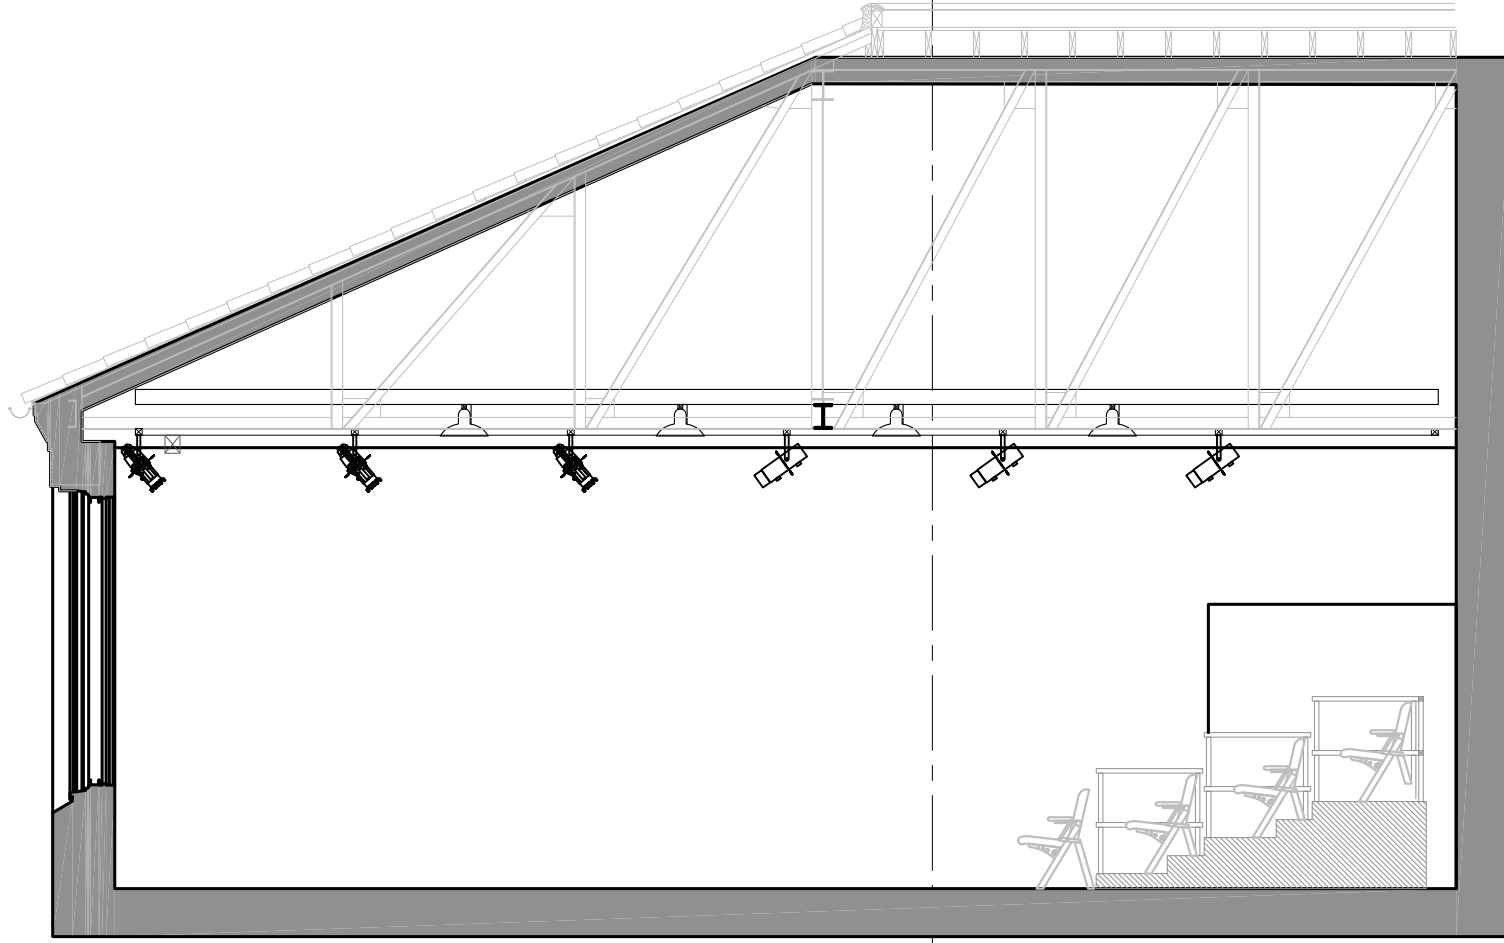

Scale: 3/16" = 1'-0"
Plate:

PR-GP



Revised Date: 10-Dec-14
Original Date: 03-Jan-11
Saved As: Prosser 141010.dwg

Director:
Designer: Ross Williams
TD: Erik Sunderman
ATD:

Eleanor Prosser Studio

Ground Plan

DEPARTMENT OF THEATER & PERFORMANCE STUDIES

T&PS