

Scale Rule = 1'-0" per tic

Scale: 3/16" = 1'-0"  
Plate:

NT-EX



Revised Date: 27-Aug-12  
Original Date: 30-Mar-10  
Saved As: Nitery 120827.dwg

Director:  
Designer: Ross Williams  
TD: Erik Sunderman  
ATD:


Nitery Theater  
Wall Layout Example  
Ground Plan

DEPARTMENT OF THEATER & PERFORMANCE STUDIES




Flat Inventory:  
4 @ 4' x 10't  
4 @ 3'w x 10't  
6 @ 2'w x 10't

Doorway Flats:  
2 @ 5'w x 10't (1 door)

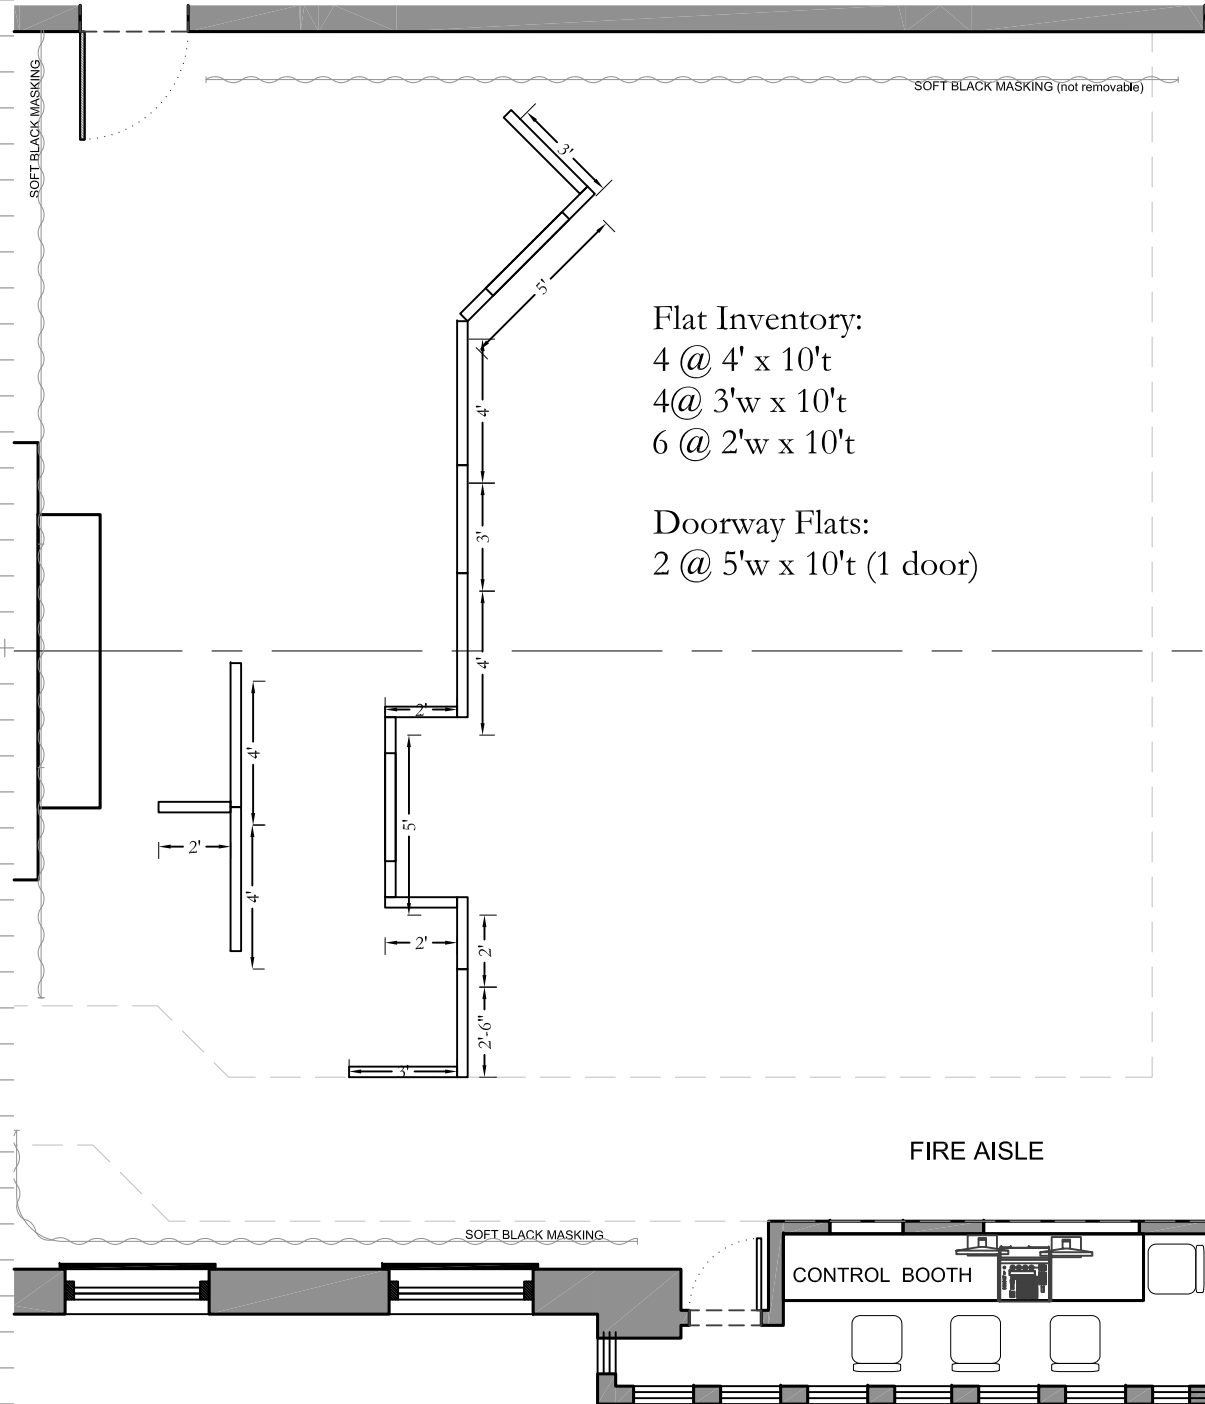

FIRE AISLE

FIRE AISLE

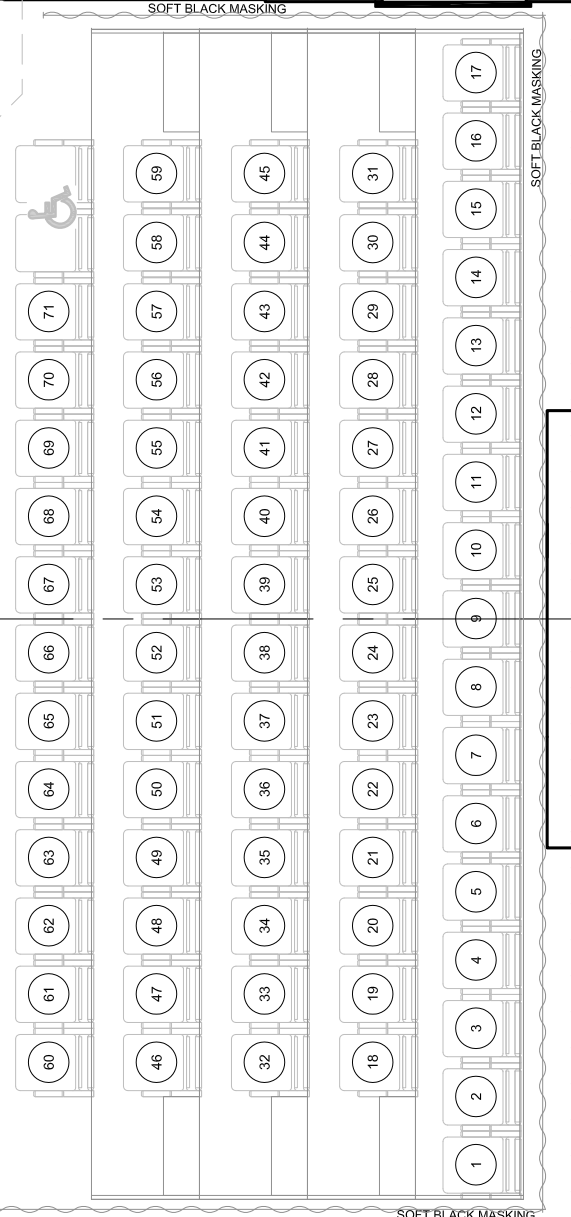

Centerline and Plasterline follows seams in masonite deck.