



Full Black	30
White Cyc	29
empty	28
empty	27
empty	26
Border #3	25
empty	24
empty	23
empty	22
4th Electric	21
Work Lights	20
Border #2	19
empty	18
3rd Electric	17
Mid-Stage Traveler	16
empty	15
empty	14
empty	13
empty	12
2nd Electric	11
empty	10
ELS Screen	9
Movie Screen	8
Border #1	7
empty	6
empty	5
1st Electric	4
1st Electric	4
Legs	3
Main Red	2
Valence	1

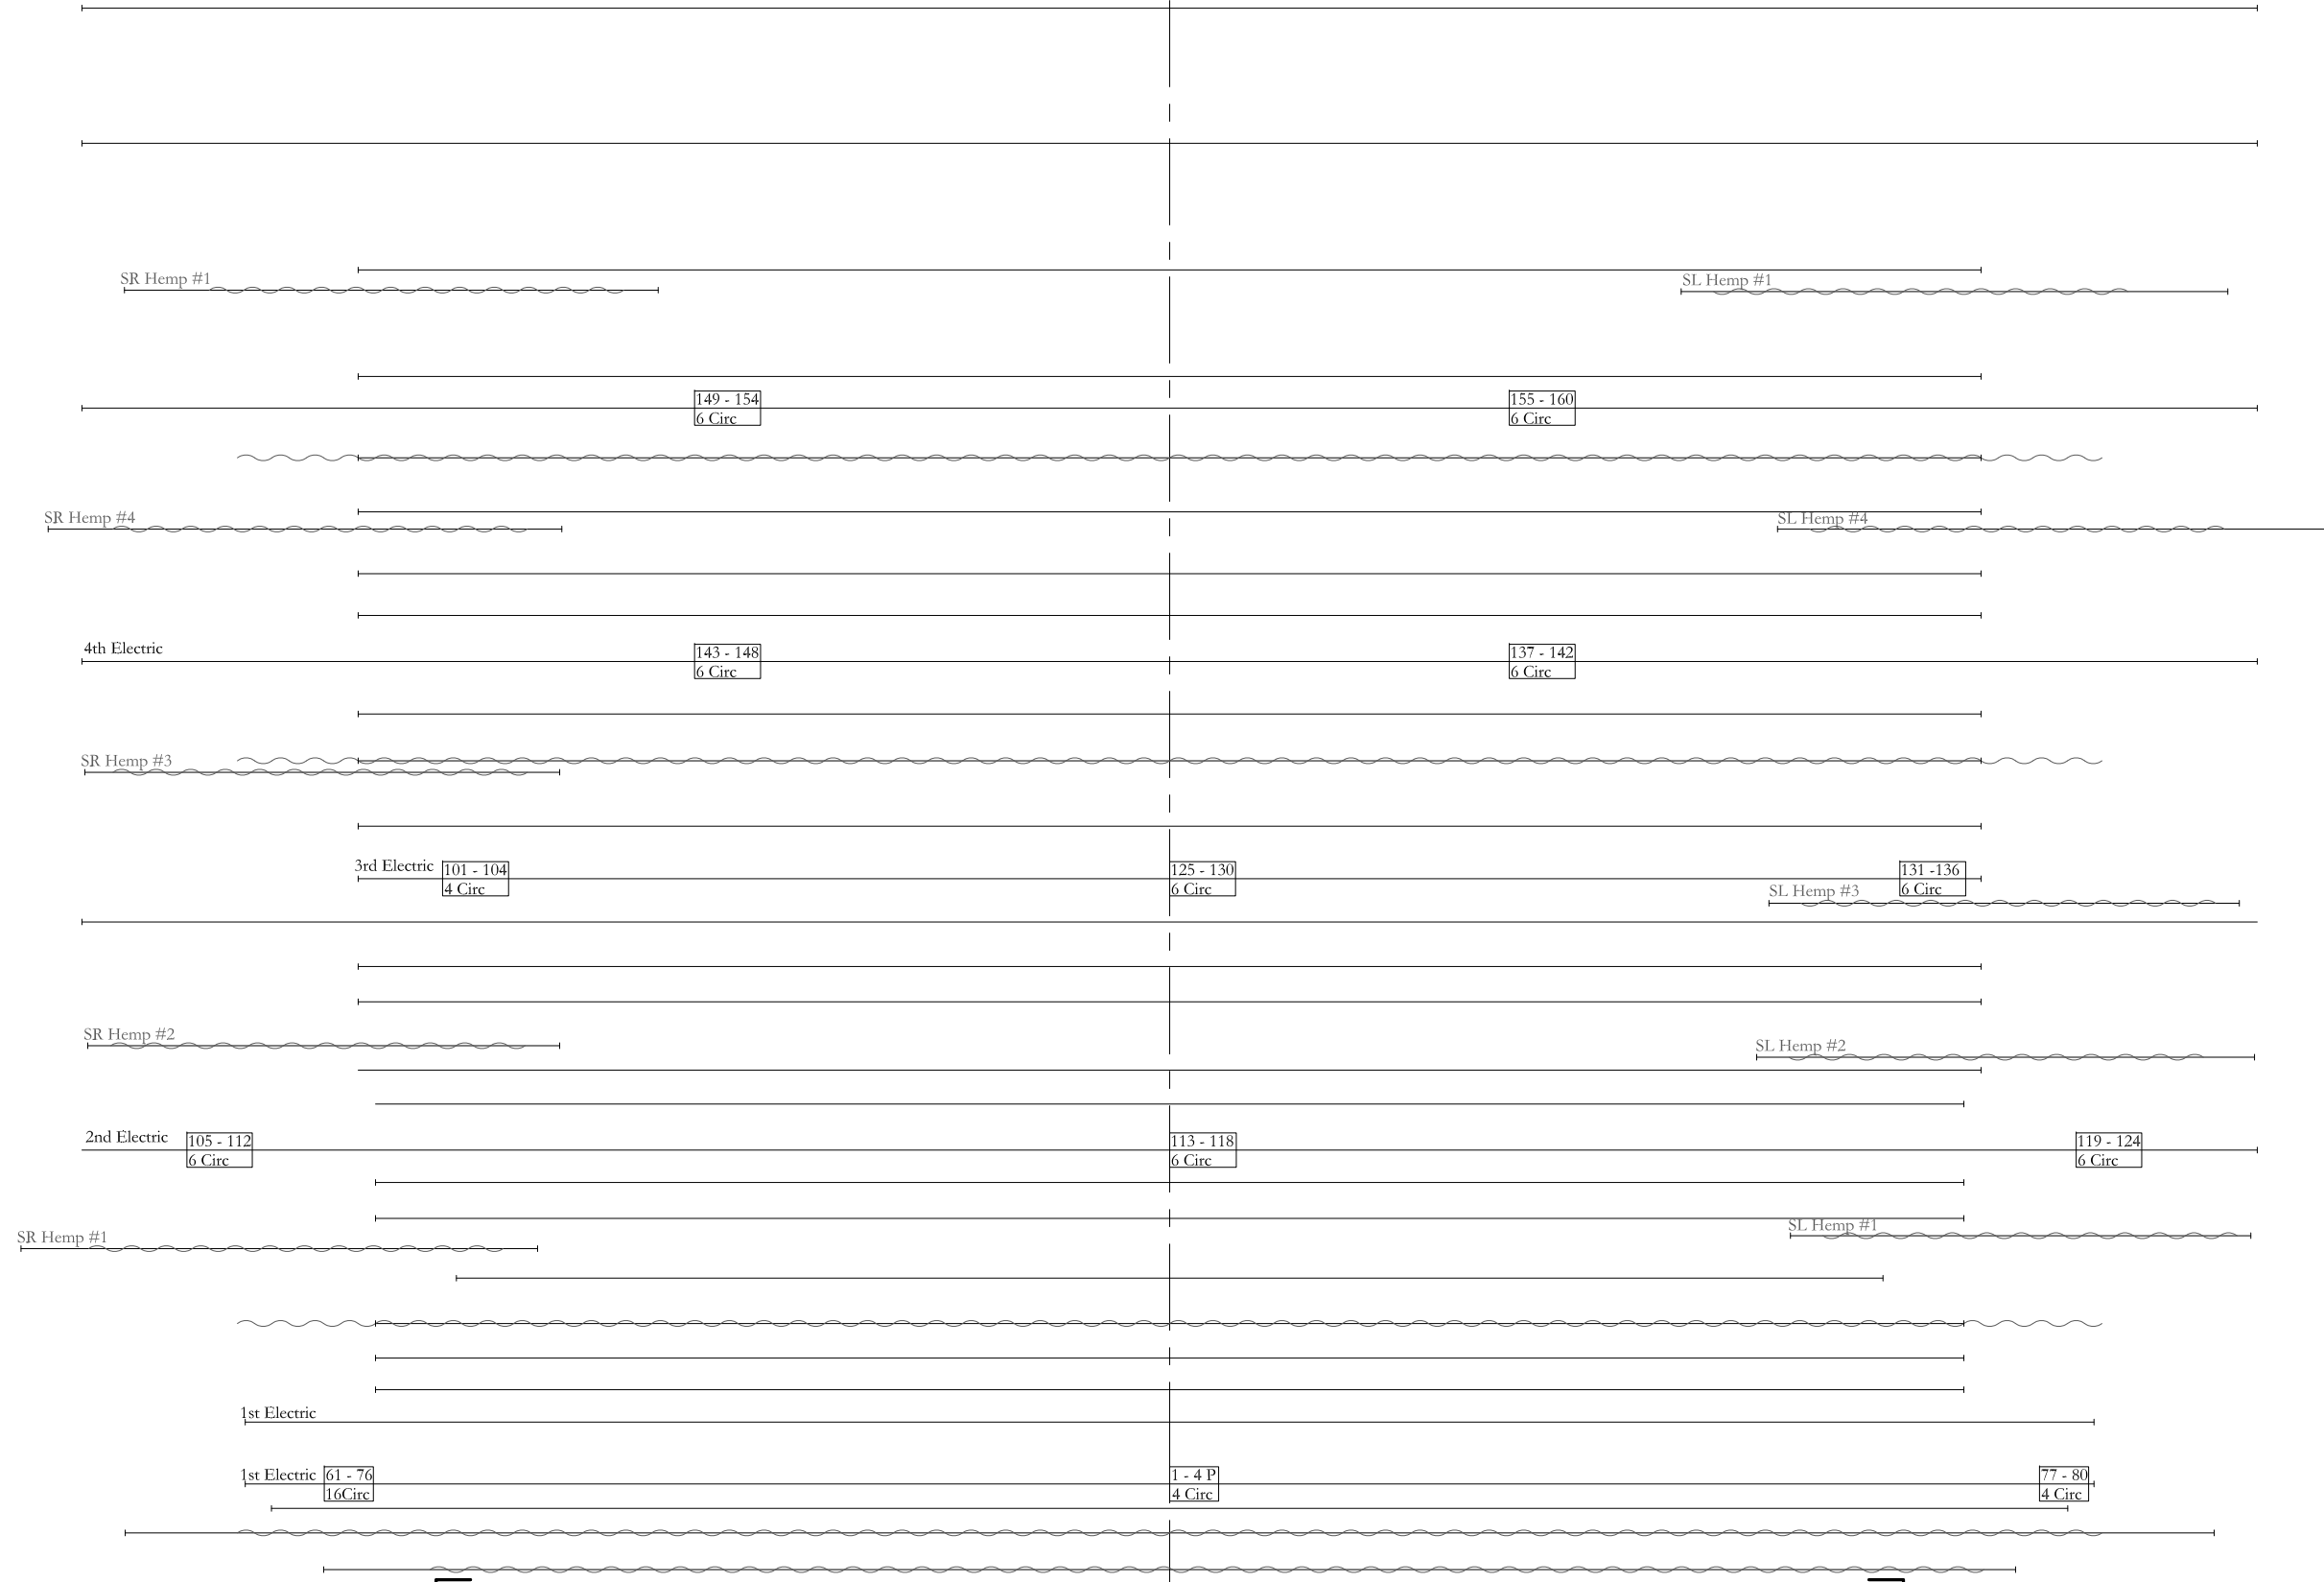

Scale Rule = 2'-0" per tic

Scale: 3/16" = 1'-0"
Plate: MM-LS

Director: 
 Designer:
 TD: Ross Williams
 ATD: Erik Sunderman

Revised Date: 12-Oct-12
 Original Date: 18-Aug-11
 Saved As: MemAed 121012.dwg

Memorial Auditorium

Lineset Schedule