


PLAN - 3/8" = 1'

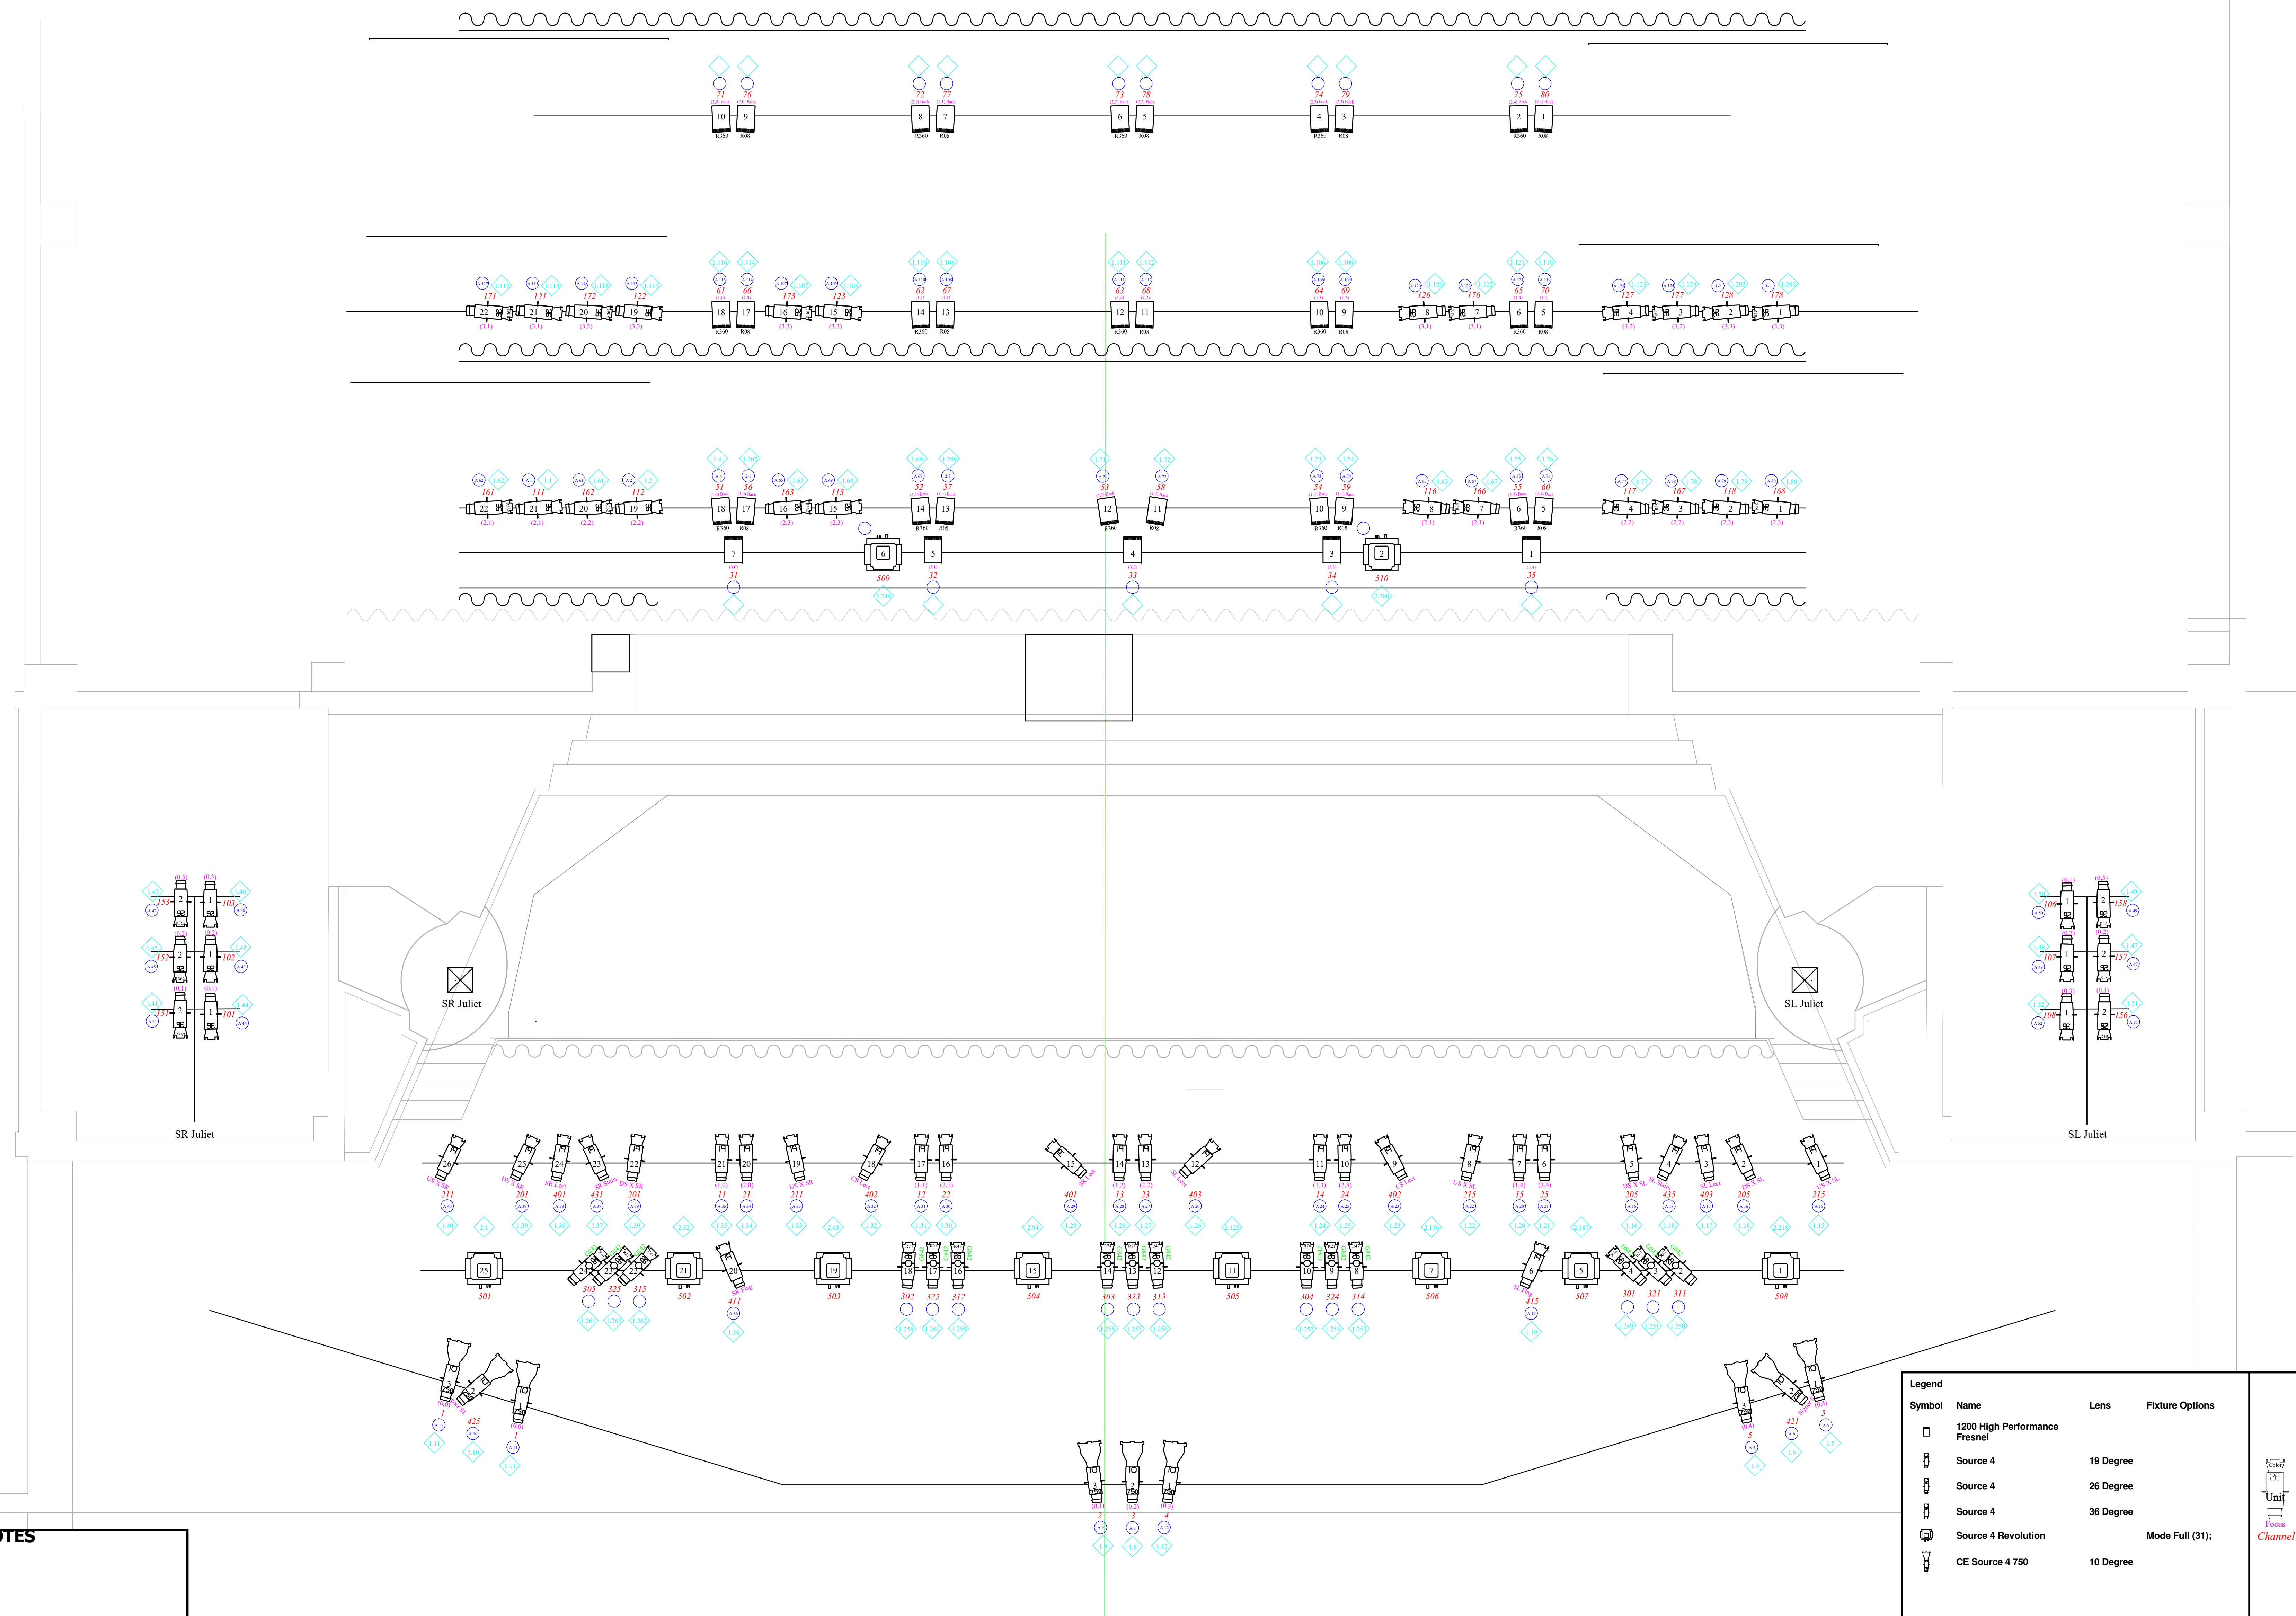

Total Circuits Per Position
Venue: Memorial Auditorium, Stanford University
Show: Rent

Position	Type	Count
17: 3rd Electric	REGDIM	10
11: 2nd Electric	REGDIM	22
4: 1st Electric B	REGDIM	22
4: 1st Electric A	AC208ND	2
4: 1st Electric A	REGDIM	5
FOH B	REGDIM	26
FOH A	AC208ND	8
FOH A	REGDIM	17
SR Juliet	REGDIM	6
SL Juliet	REGDIM	9
Cove	REGDIM	133

Power Requirements
Venue: Memorial Auditorium, Stanford University
Show: Rent

Position	Wattage
17: 3rd Electric	12000
11: 2nd Electric	18900
4: 1st Electric B	18900
4: 1st Electric A	9100
FOH B	14950
FOH A	22175
SR Juliet	3450
SL Juliet	3450
Cove	6750
	109675

Weight by Position
Venue: Memorial Auditorium, Stanford University
Show: Rent

Position	Weight
17: 3rd Electric	110.23
11: 2nd Electric	276.90
4: 1st Electric B	276.90
4: 1st Electric A	185.10
FOH B	361.12
FOH A	756.05
SR Juliet	83.33
SL Juliet	83.33
Cove	134.92

Colour Count
Venue: Memorial Auditorium, Stanford University
Show: Rent

Color	Type	Count
R08	185mm Colour Frame	15
R18	6.25" Colour Frame	9
R21	6.25" Colour Frame	5
R47	6.25" Colour Frame	5
R74	6.25" Colour Frame	5
R360	185mm Colour Frame	15
R362	6.25" Colour Frame	9



Instrument Count
Venue: Memorial Auditorium, Stanford University
Show: Rent

Type	Lens	Count	Status
1200 High Performance Fresnel			

Legend

Symbol	Name	Lens	Fixture Options
[Symbol]	1200 High Performance Fresnel		
[Symbol]	Source 4	19 Degree	
[Symbol]	Source 4	26 Degree	
[Symbol]	Source 4	36 Degree	
[Symbol]	Source 4 Revolution		Mode Full (31);
[Symbol]	CE Source 4 750	10 Degree	

NOTES

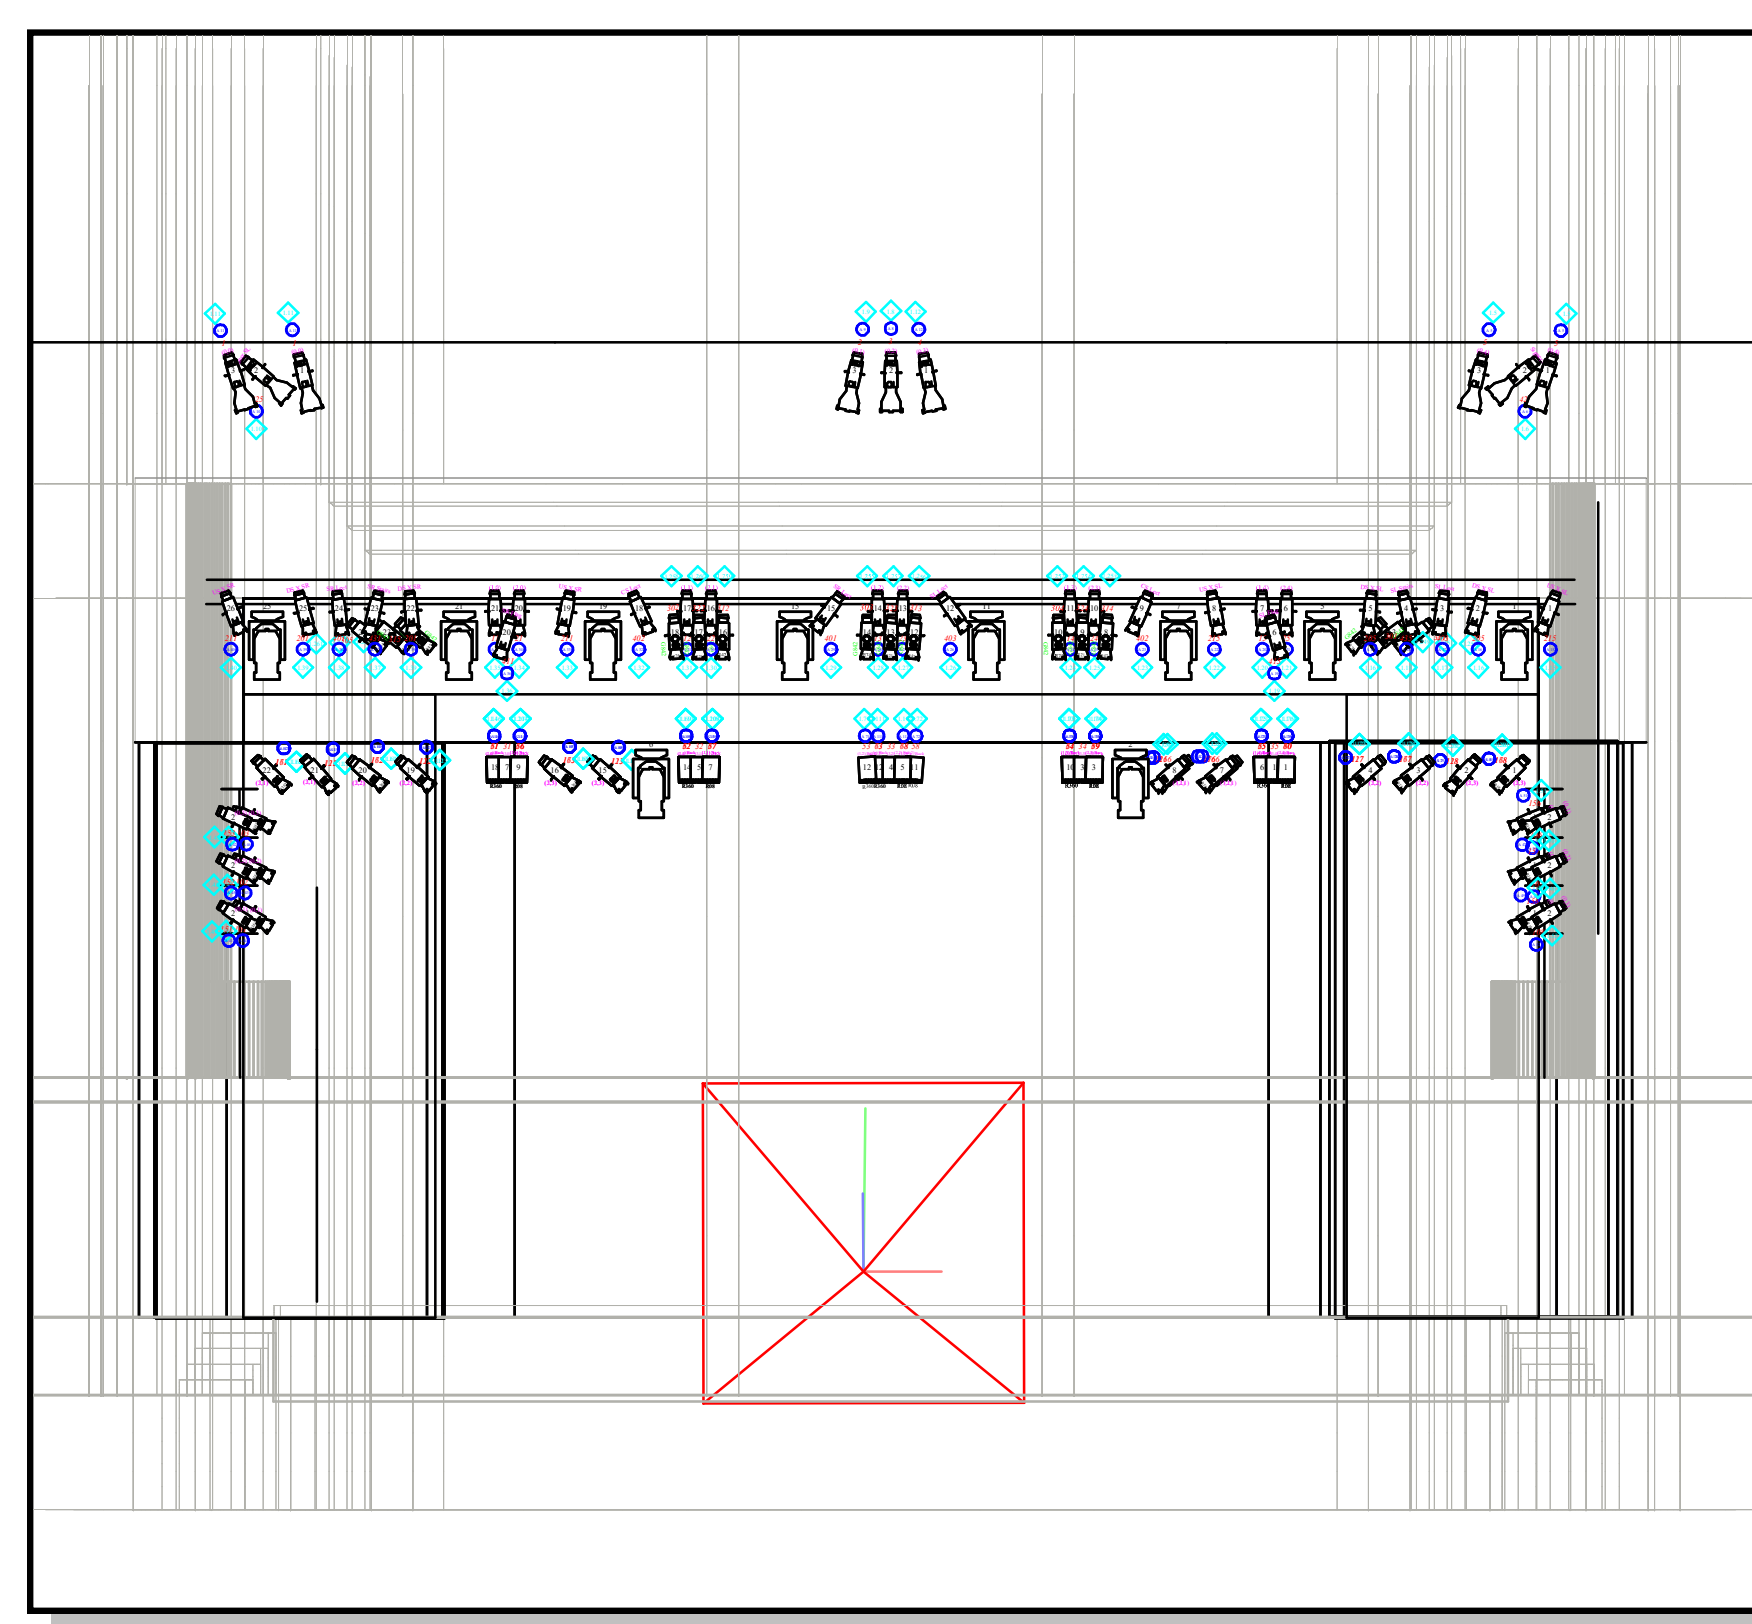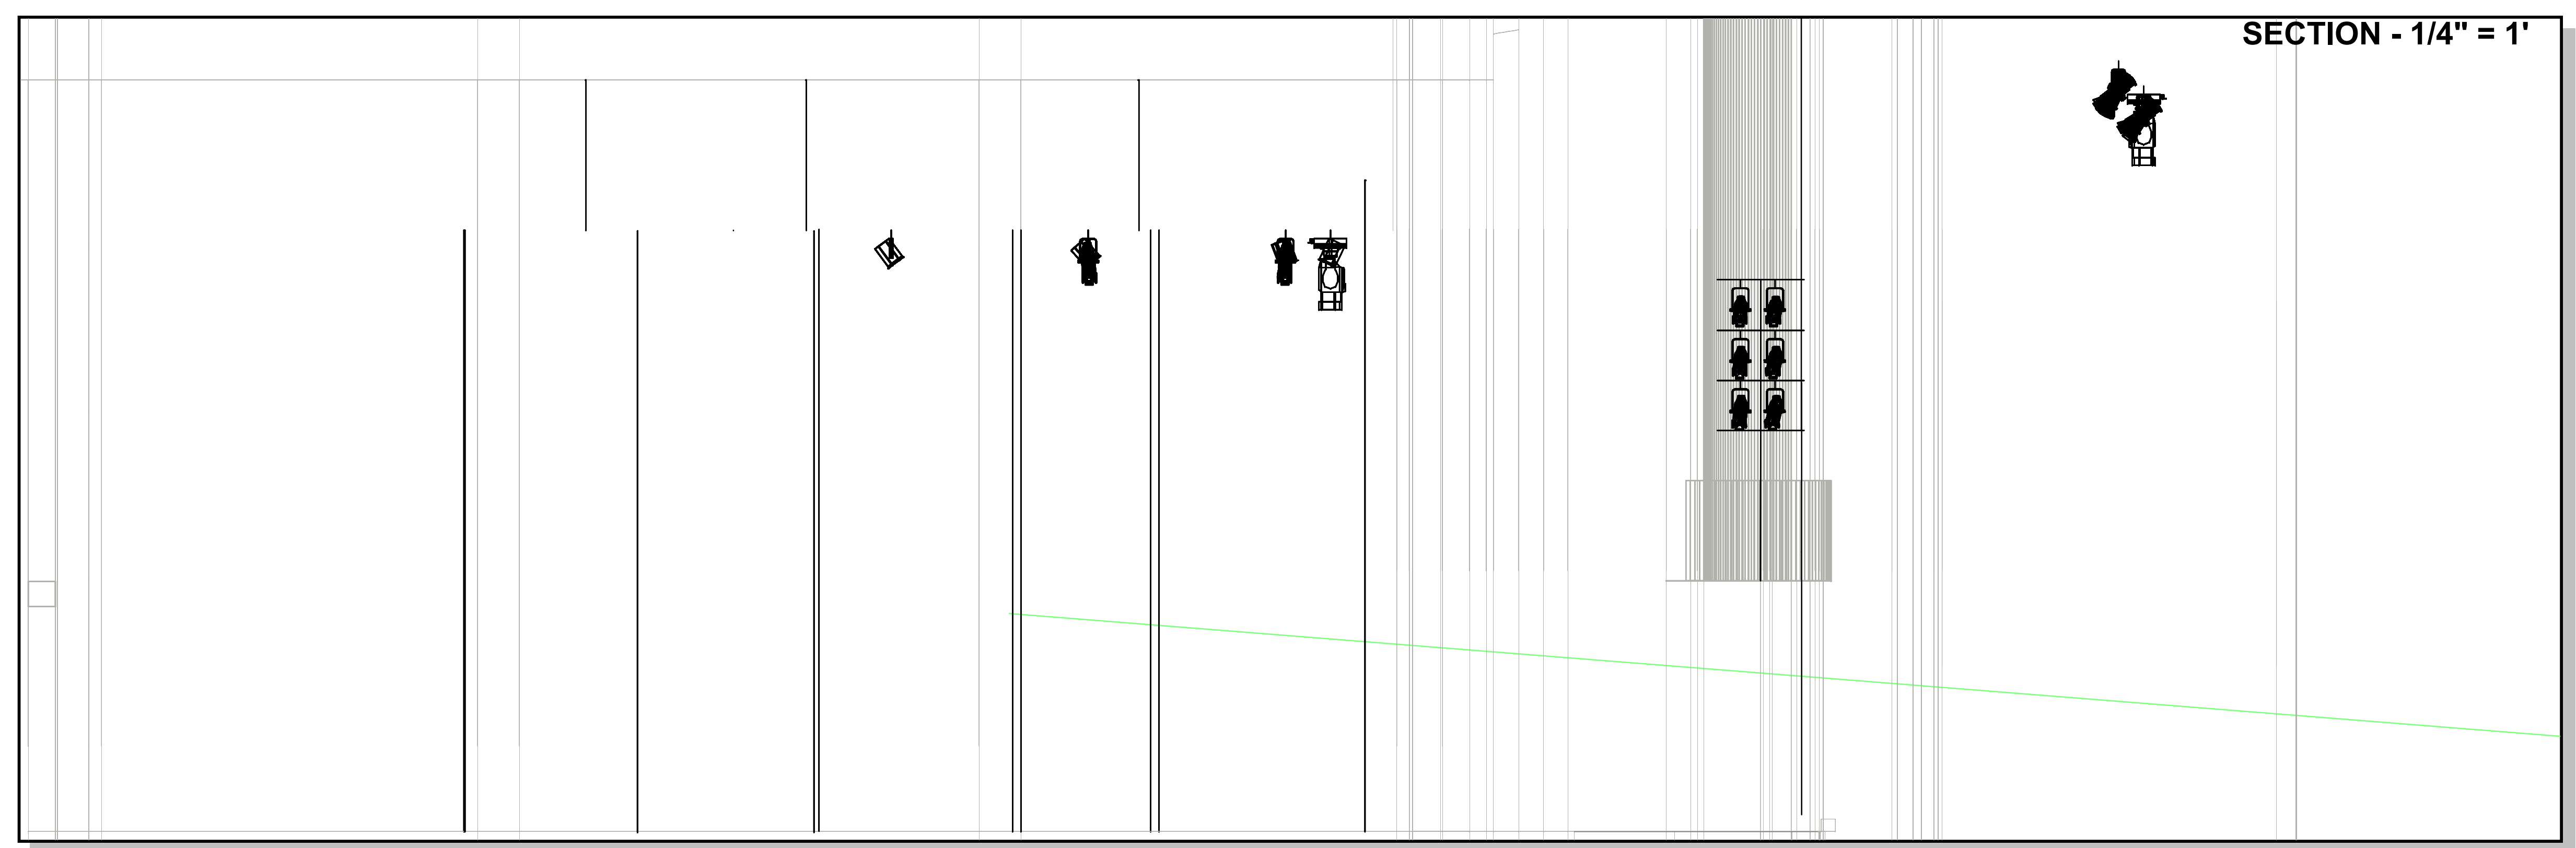

Memorial Auditorium Rep Plot

Drawn By: Stephen Hitchcock
 Date: November 21st, 2016
 Venue: Memorial Auditorium, Stanford University
 Copyright © 2016