


Scale Rule = 2'-0" per tic

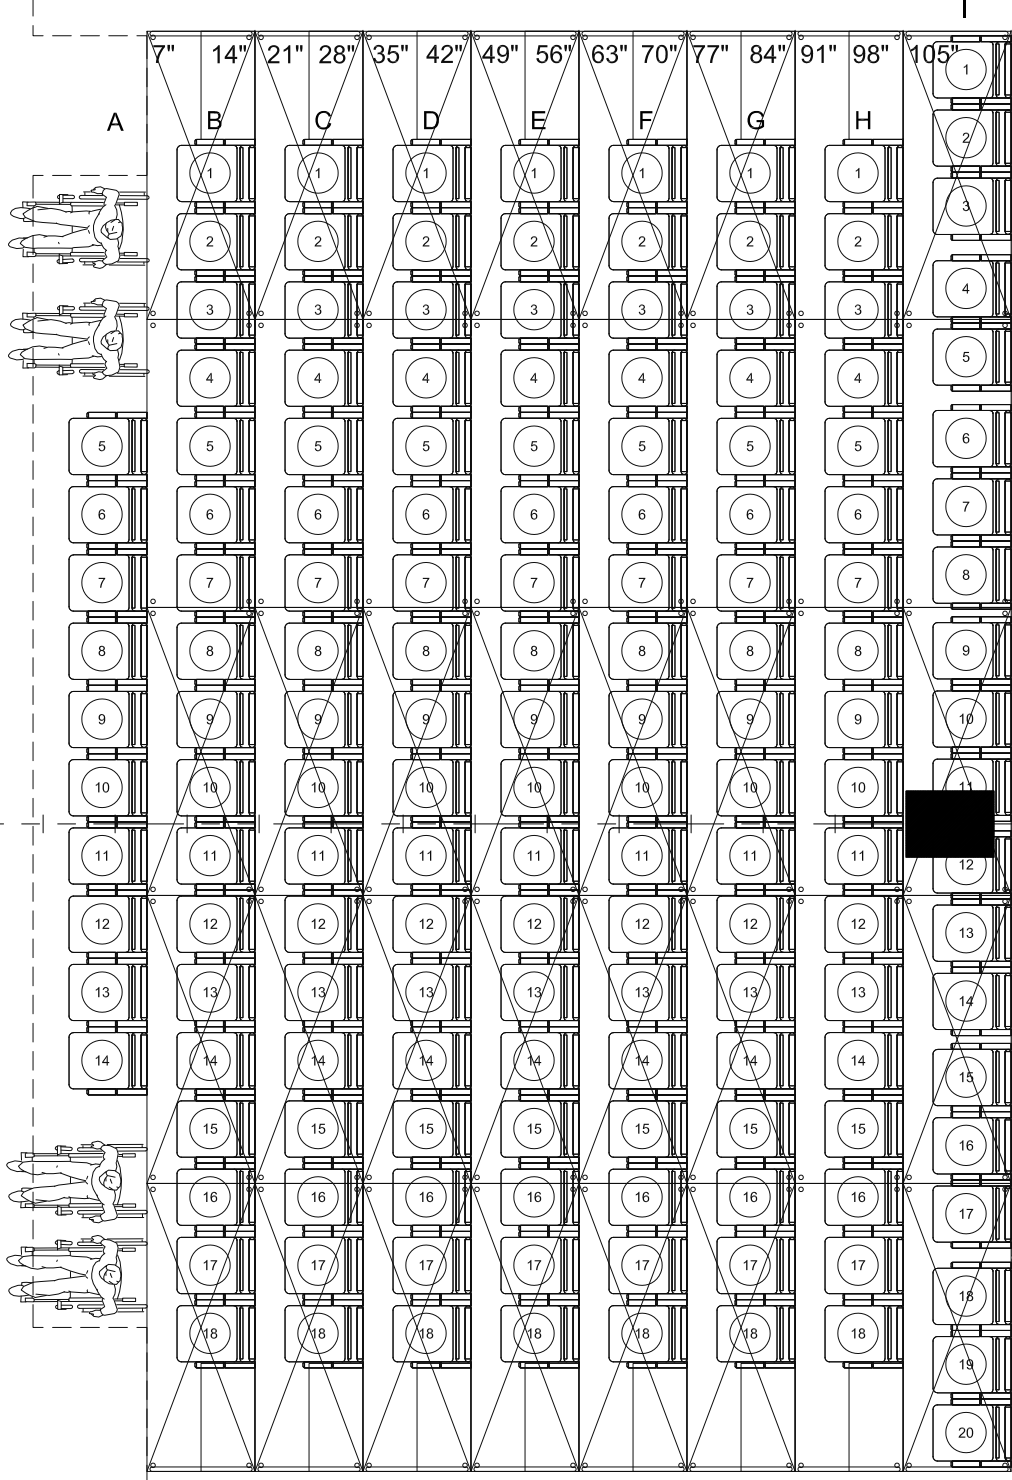

8.1
 Revised Date: 11-Dec-18
 Original Date: 6-Dec-18
 Saved As: RST123.dwg

Roble Studio Theater
 Ground Plan

Director:
 Designer:
 TD:
Erik Sunderman
 ATD:

Scale 3/8" = 1'0"
 Plate:

RST-GP